



1  
FRONT ELEVATION  
SCALE - 3/16" = 1'-0"  
FILE - HUD-A4

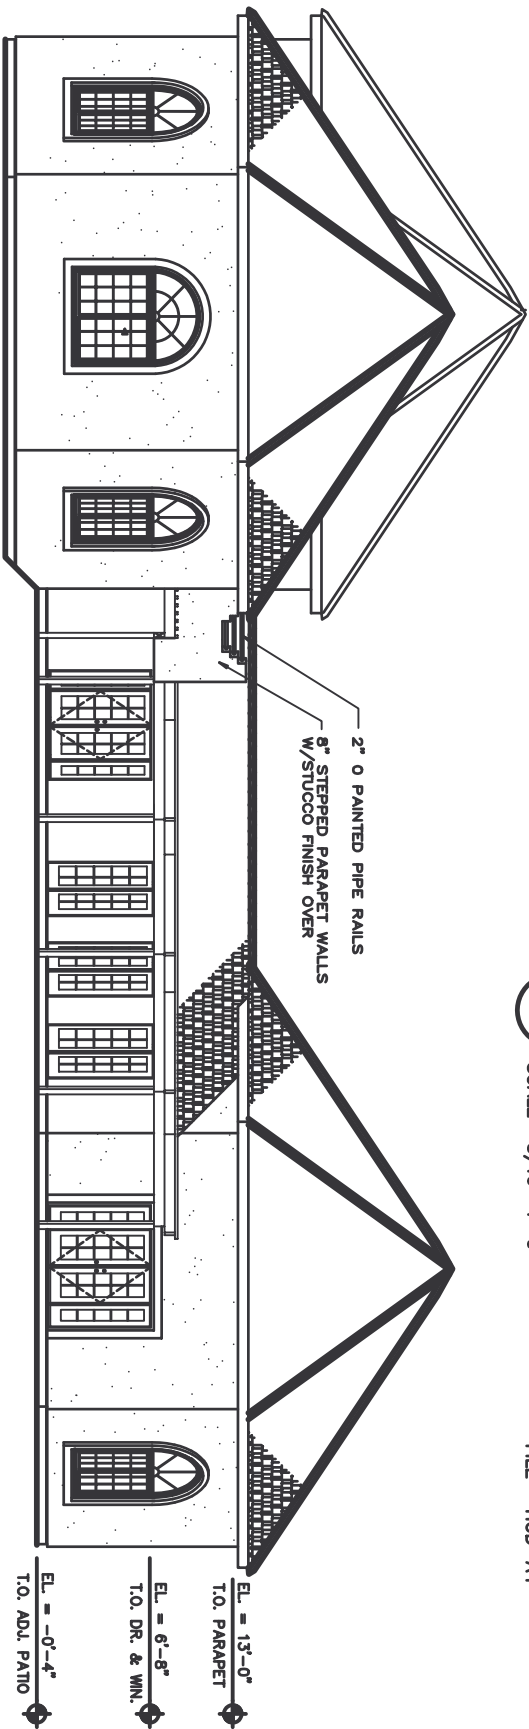

2  
TYP. SIDE ELEVATION  
SCALE - 3/16" = 1'-0"  
FILE - HUD-A4

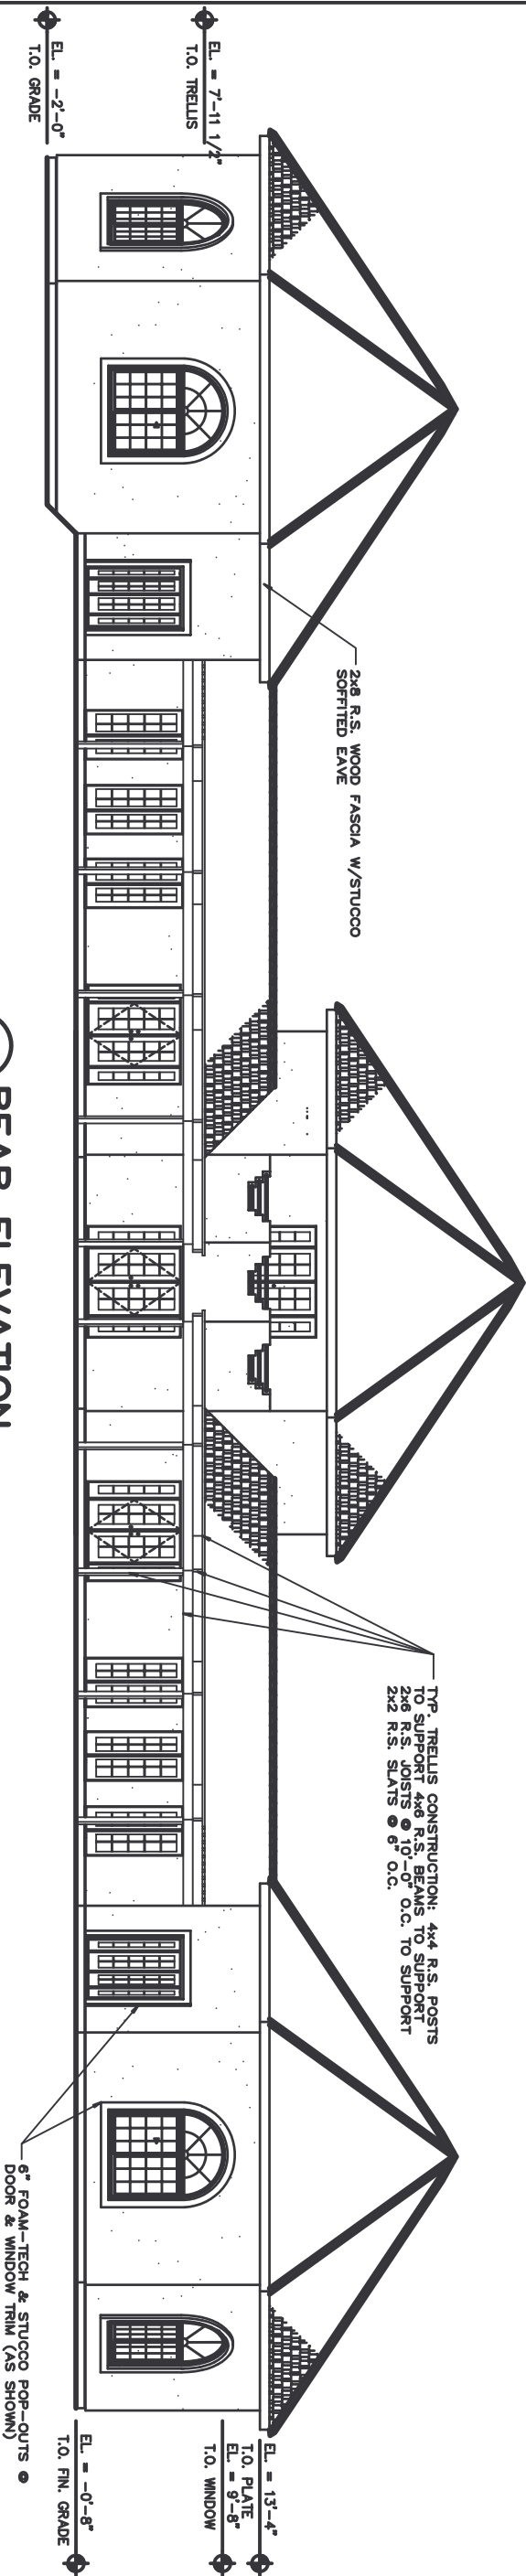

3  
REAR ELEVATION  
SCALE - 3/16" = 1'-0"  
FILE - HUD-A4

EXTERIOR FINISH SCHEDULE					
STUCCO	CONC.	FASCIA-TRIM	WINDOWS	DOORS	MTL. SURFACES
3-COAT W/ P&L LINE & WNL. BY OWNER	MATERIAL: BROWN FIN. W/ SEALER ROOF	PAINT OR STAIN BY OWNER TO MATCH ROOF (WOOD)	WRES. STD. BRONZE (WNL) OR TO MATCH WALL (WOOD)	WRES. STD. BRONZE (WNL) OR TO MATCH ROOF (WOOD)	TO MATCH TRIM & ROOF TILES

1. SIGHT SAMPLES

TYP. TRELLIS CONSTRUCTION: 4x4 R.S. POSTS TO SUPPORT 4x6 R.S. BEAMS TO SUPPORT 2x6 R.S. JOISTS @ 10'-0" O.C. TO SUPPORT 2x2 R.S. SLATS @ 6" O.C.

8" FOAM-TECH & STUCCO POP-OUTS @ DOOR & WINDOW TRIM (AS SHOWN)

DESIGNER - DRAFTERMAN - TRACERMAN  
"We Your Service"  
457-1484  
4001 Market Way @ Las Vegas, NV 89121

THE HUDDLESTONS  
CEDAR CITY  
UTAH

CUSTOM HOME FOR  
THE HUDDLESTONS  
DO NOT SCALE DRAWINGS  
ALL WRITTEN DIMENSIONS TAKE PRECEDENCE OVER DIMENSIONS SHOWN. VERIFY ALL DIMENSIONS PRIOR TO  
START OF CONSTRUCTION. NOTIFY THE ARCHITECT OF ANY DISCREPANCY.

REVISION | DATE | BY |  
SHEET 1  
A-4

CD # 600  
FILE HUD-A4  
DATE 8-8-84  
DRAWN DSA