


A FRONT ELEVATION
A3.1 SCALE: 1/8"=1'-0"

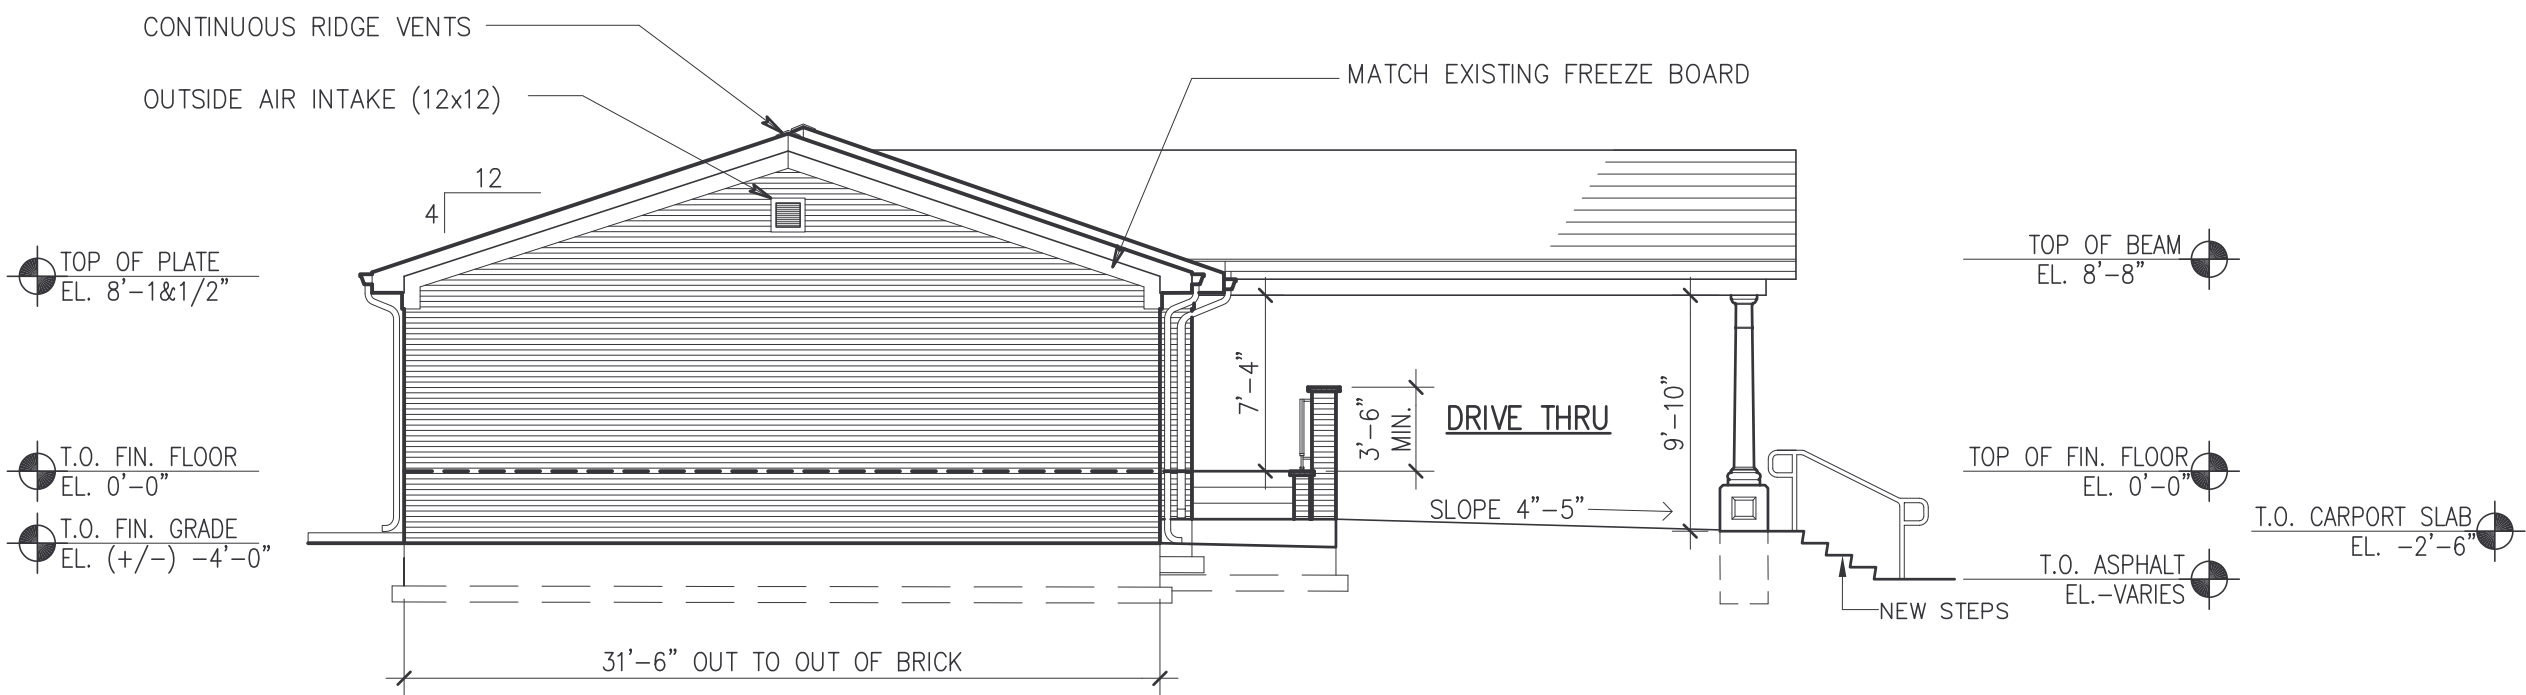

B LEFT SIDE ELEVATION
A3.1 SCALE: 1/8"=1'-0"

APPROVED FOR CONSTRUCTION

NO	DATE	REVISION	BY

EXTERIOR ELEVATIONS	
SHEET TITLE	PROJECT TITLE
KINGDOM HALL OF JEHOVAH'S WITNESSES LIBERTY CONGREGATION ADDITION & REMODEL PROJECT 119 HWY 49, LIBERTY, KY USA	
DWN BY: DSA	CKD BY: DSA
SCALE: 1/8"=1'-0"	
DATE: 4/9/2007	
CAD #: LBRT-A31	
SHEET No. A3.1	