


1

S2.1

ROOF FRAMING PLAN

SCALE: 1/8"=1'-0"

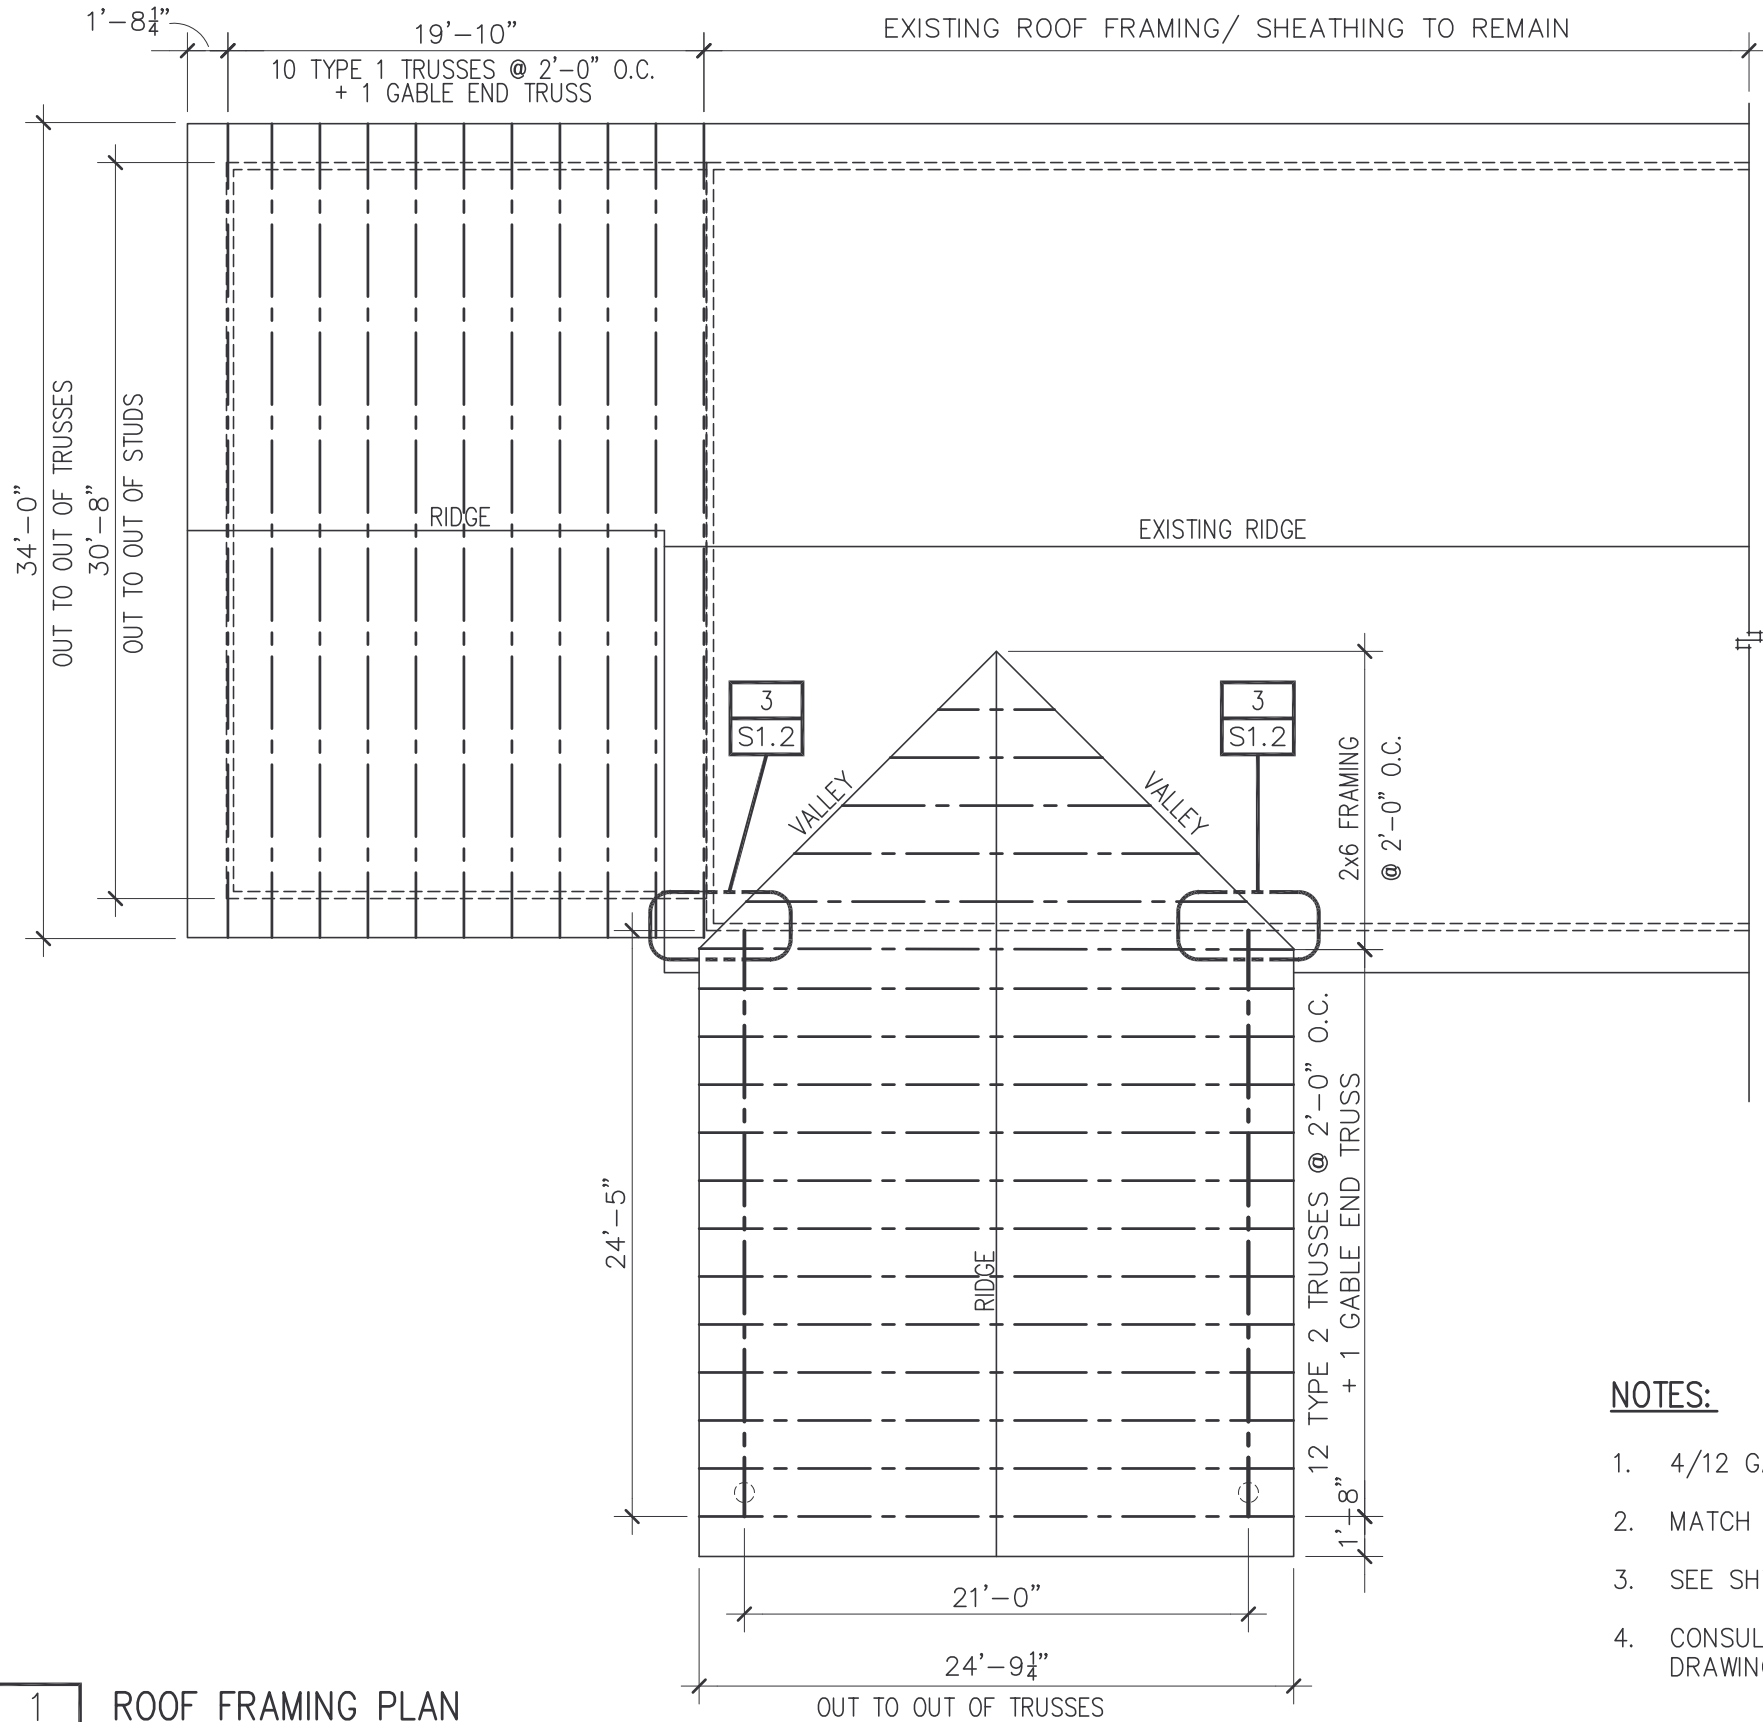

- NOTES:
- 4/12 GABLE ROOF
 - MATCH EXISTING OVERHANG WHERE OCCURS.
 - SEE SHT. S1.2 FOR TRUSS DIAGRAMS.
 - CONSULT TRUSS MANUFACTURERS SHOP DRAWINGS FOR LATERAL BRACING & DETAILS.

APPROVED FOR CONSTRUCTION

SHEET TITLE		NO	DATE	REVISION	BY
ROOF FRAMING PLAN					
PROJECT TITLE					
KINGDOM HALL OF JEHOVAH'S WITNESSES					
LIBERTY CONGREGATION ADDITION & REMODEL PROJECT					
119 HWY 49, LIBERTY, KY USA					
DWN BY: DSA		CKD BY: DSA			
SCALE: 1/8"=1'-0"					
DATE: 4/9/2007					
CAD #: LBRT-S21					
SHEET No.					
S2.1					