


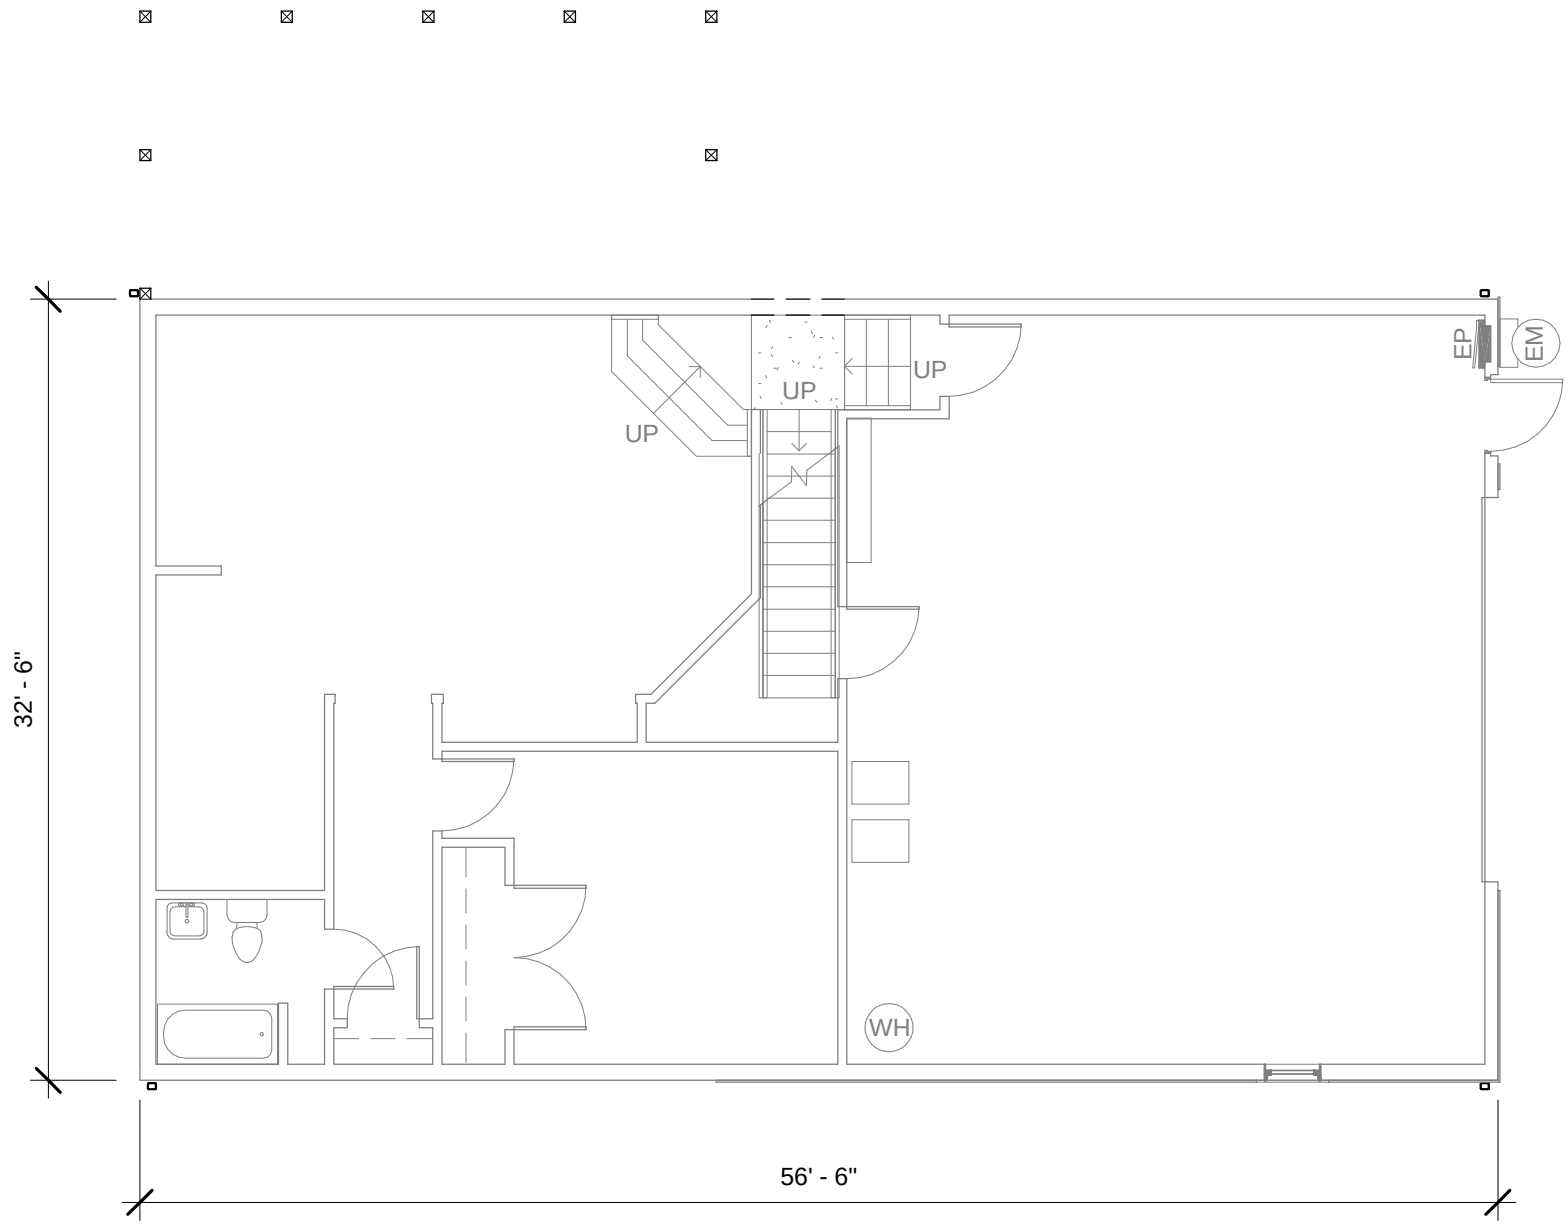

1 Basement Demolition Level
1/8" = 1'-0"



R.C. Lyon & Co.
GENERAL CONTRACTOR

PROJECT REVISIONS

#	DATE

DO NOT SCALE DRAWINGS :: FIELD VERIFY DIMENSIONS :: WRITTEN DIMENSIONS GOVERN

SHEET TITLE: **DEMOLITION BASEMENT PLAN**

PROJECT TITLE: **Residential Alteration / Addition**
ADDRESS: **5339 Sleepy Hollow Dr, Frankfort, KY 40601-7716**


CLIENT NAME:
Hinfred McDuffie

SCALE: **1/8" = 1'-0"**

DATE: **4/1/2013**

SHEET No.

A1.0

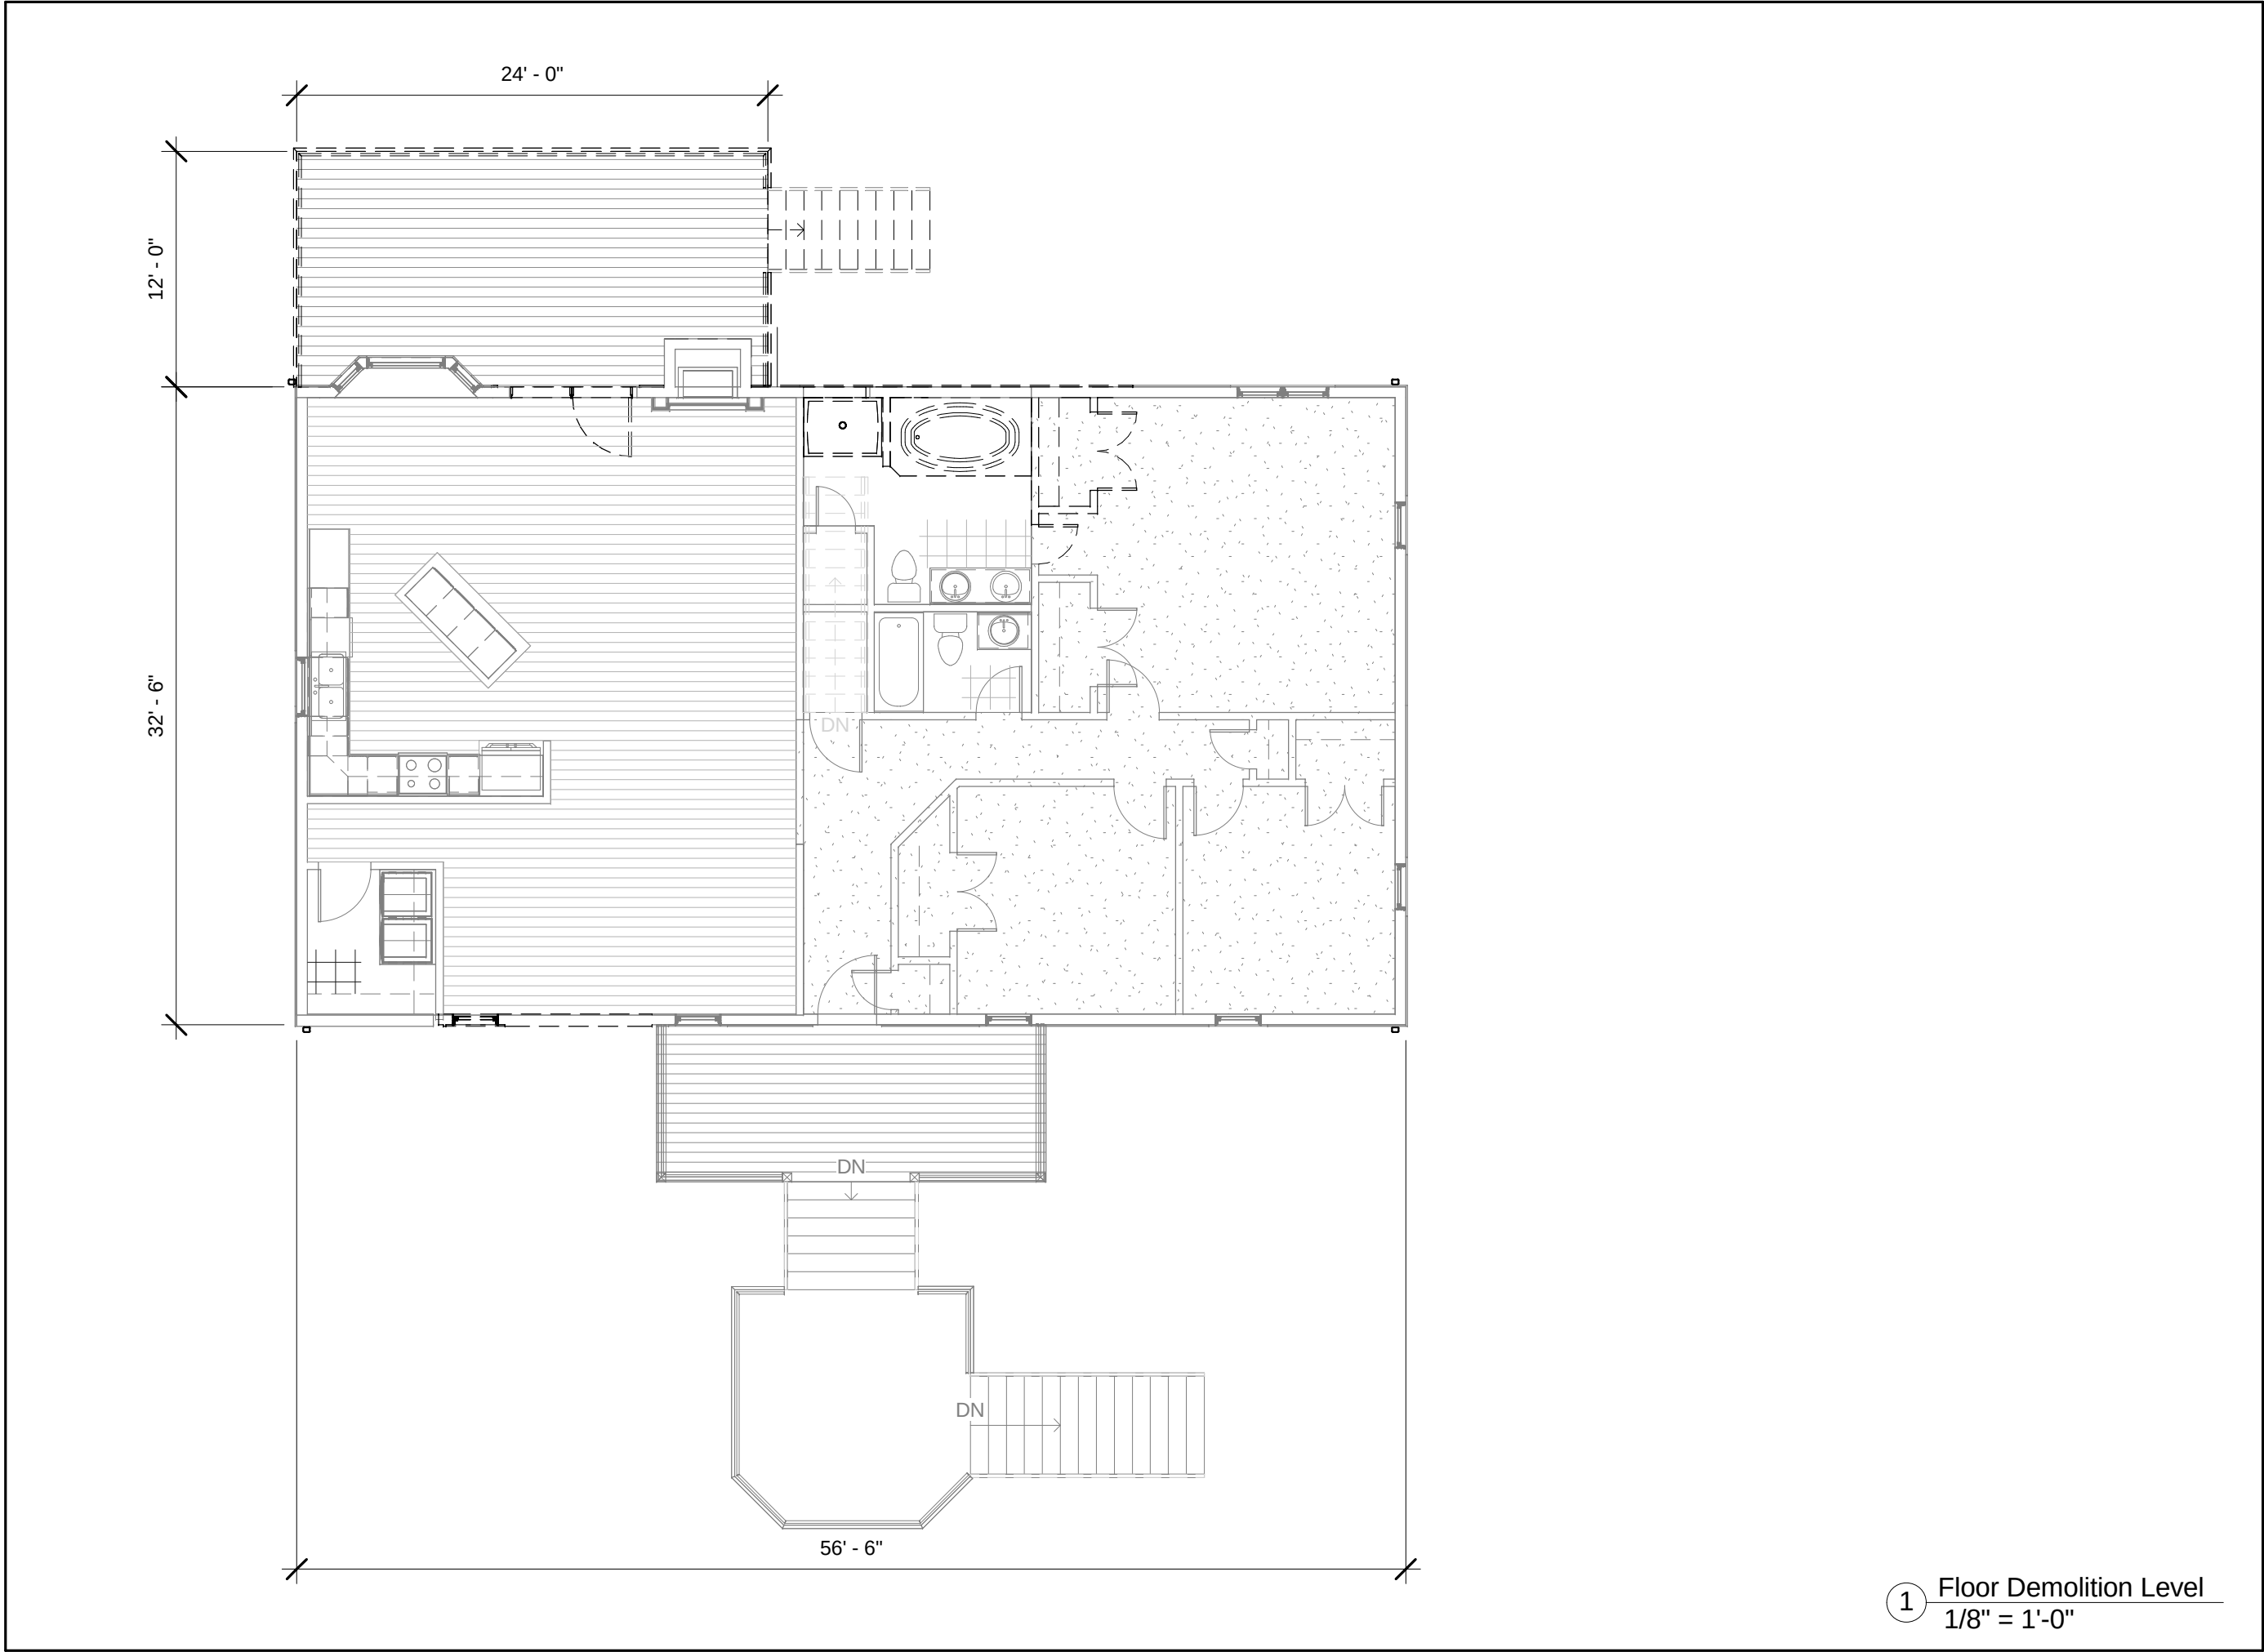


R.C. Lyon & Co.
GENERAL CONTRACTOR

PROJECT REVISIONS	
#	DATE

DO NOT SCALE DRAWINGS :: FIELD VERIFY DIMENSIONS :: WRITTEN DIMENSIONS GOVERN	DEMOLITION FLOOR PLAN	
	SHEET TITLE:	Residential Alteration / Addition
	PROJECT TITLE:	5339 Sleepy Hollow Dr, Frankfort, KY 40601-7716
ADDRESS:		

CLIENT NAME:	Hinfred McDuffie
SCALE:	1/8" = 1'-0"
DATE:	4/1/2013
SHEET No.	A1.1

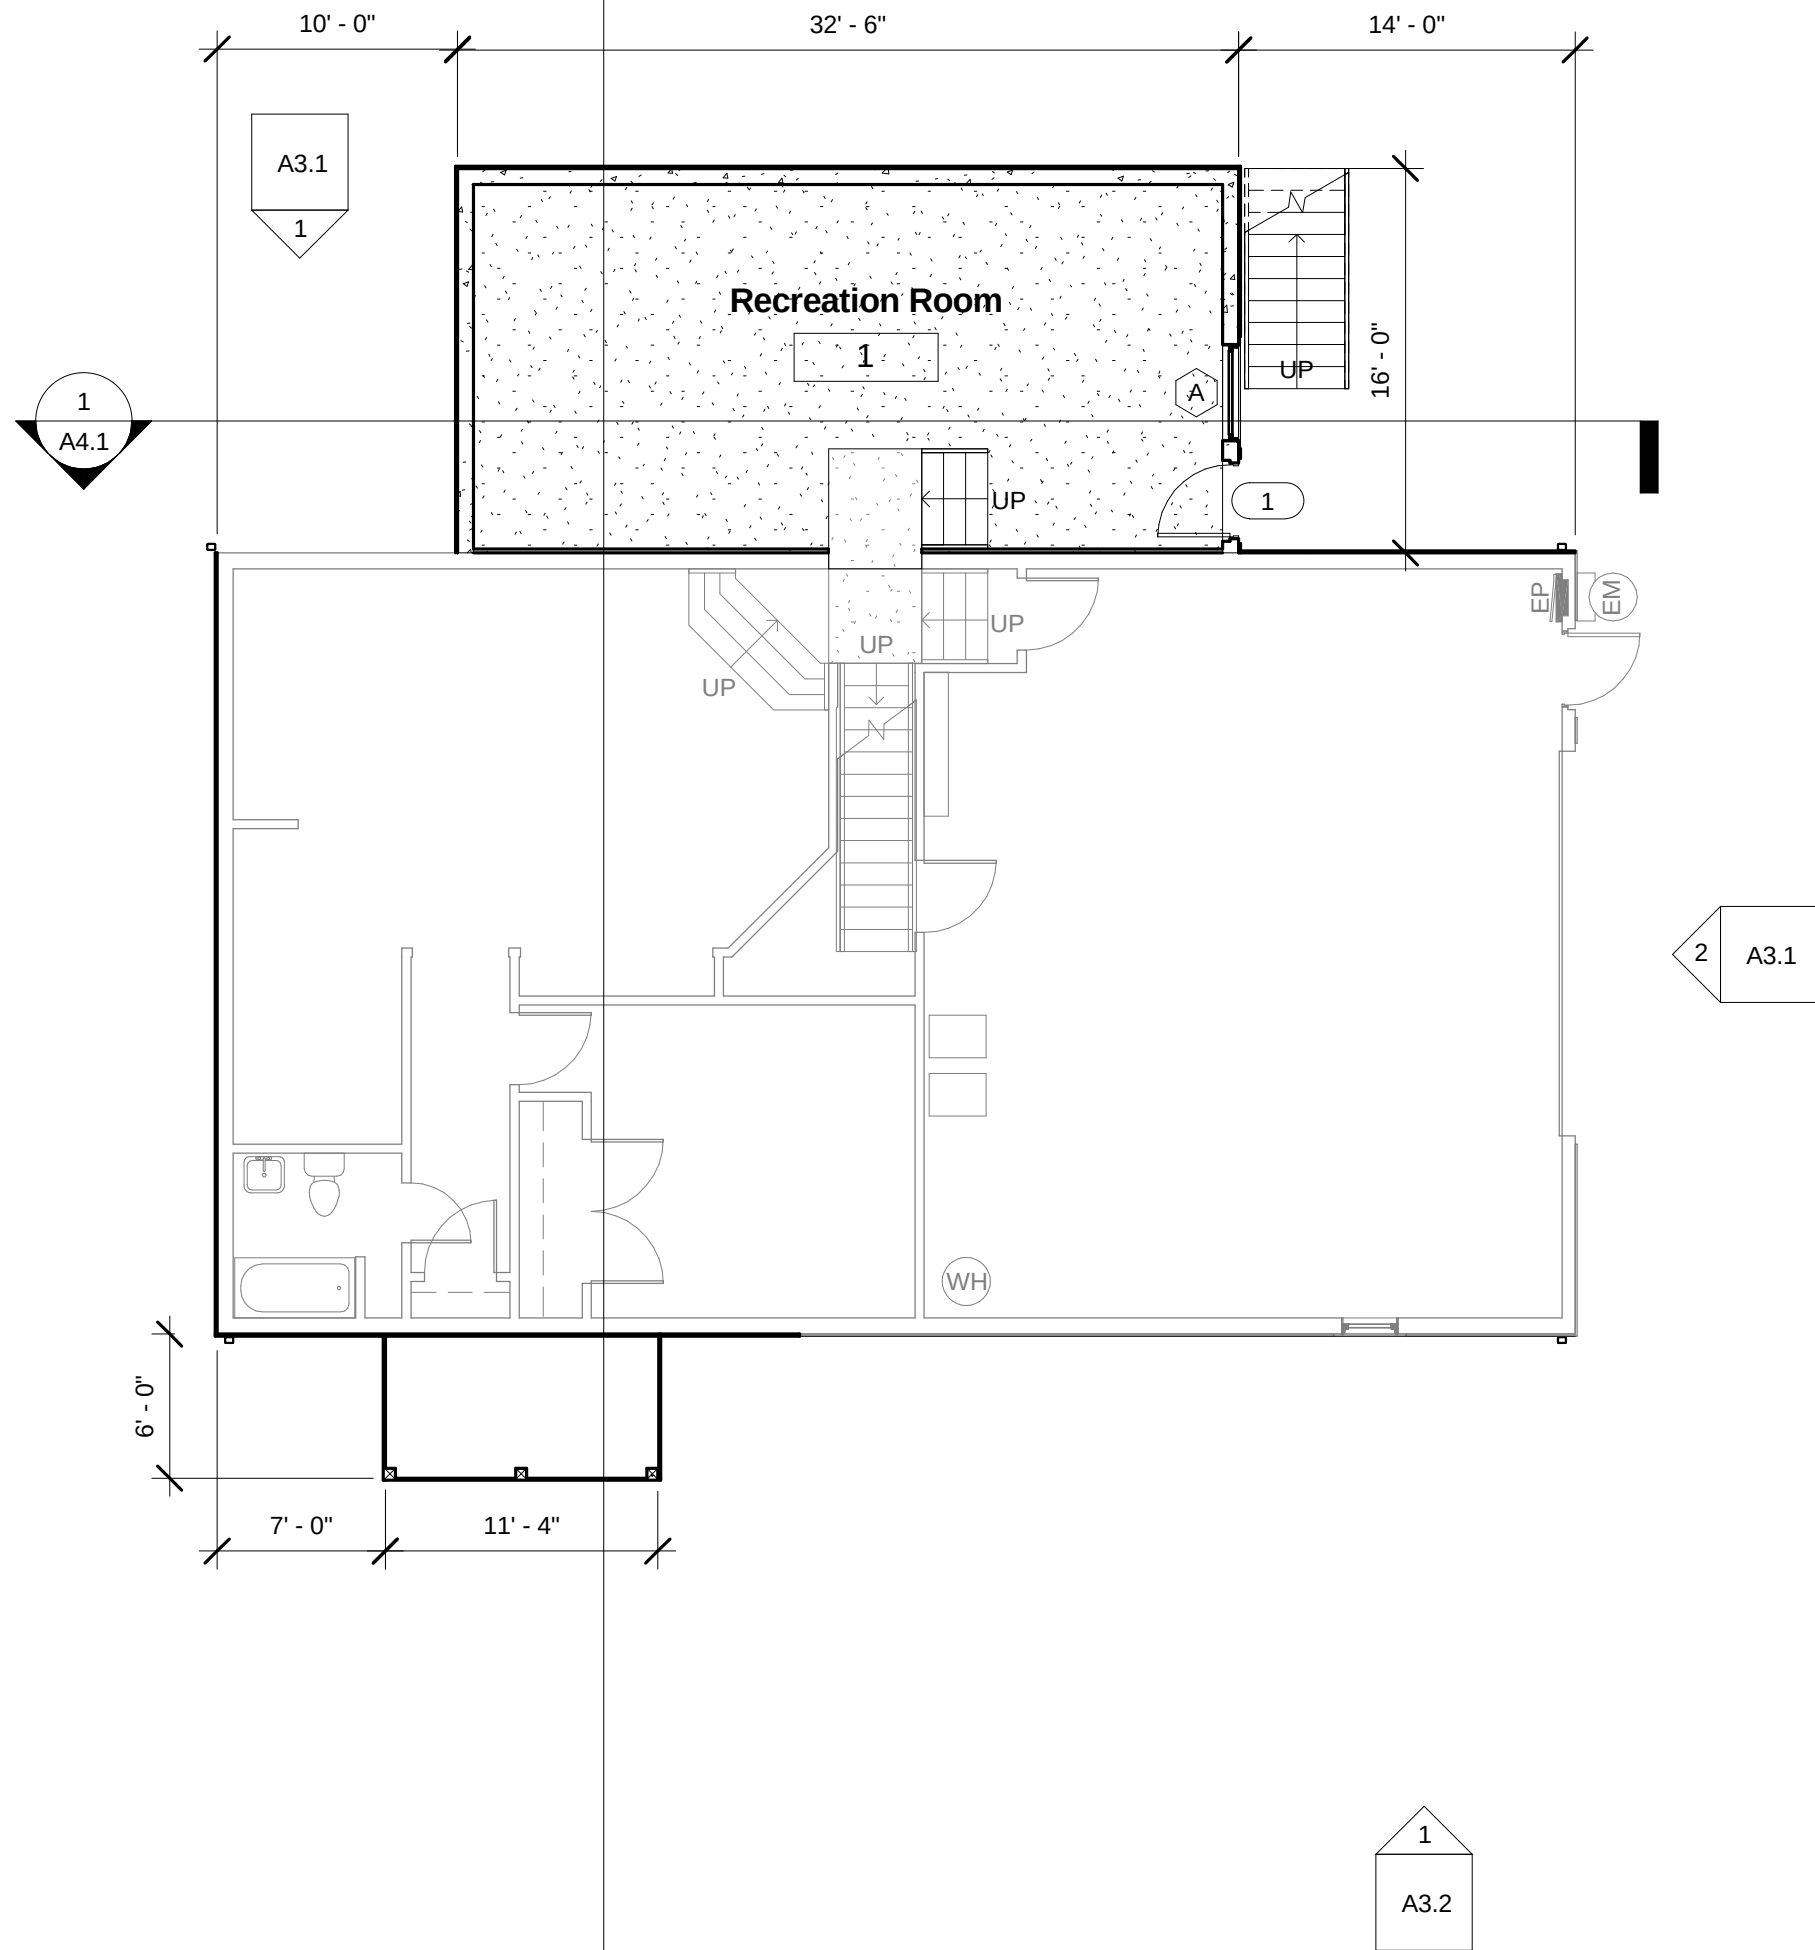

1 Basement Level
1/8" = 1'-0"



R.C. Lyon & Co.
GENERAL CONTRACTOR

PROJECT REVISIONS	
#	DATE

DO NOT SCALE DRAWINGS :: FIELD VERIFY DIMENSIONS :: WRITTEN DIMENSIONS GOVERN	BASEMENT PLAN	
	SHEET TITLE:	Residential Alteration / Addition
	PROJECT TITLE:	5339 Sleepy Hollow Dr, Frankfort, KY 40601-7716
ADDRESS:		

CLIENT NAME:	
Hinfred McDuffie	
SCALE:	1/8" = 1'-0"
DATE:	4/1/2013
SHEET No.	
A2.0	



R.C. Lyon & Co.
GENERAL CONTRACTOR

PROJECT REVISIONS

#	DATE

DO NOT SCALE DRAWINGS :: FIELD VERIFY DIMENSIONS :: WRITTEN DIMENSIONS GOVERN

FLOOR PLAN

PROJECT TITLE: **Residential Alteration / Addition**
ADDRESS: **5339 Sleepy Hollow Dr, Frankfort, KY 40601-7716**

SHEET TITLE:


CLIENT NAME:
Hinfred McDuffie

SCALE: **1/8" = 1'-0"**


DATE: **4/1/2013**

SHEET No.


A2.1

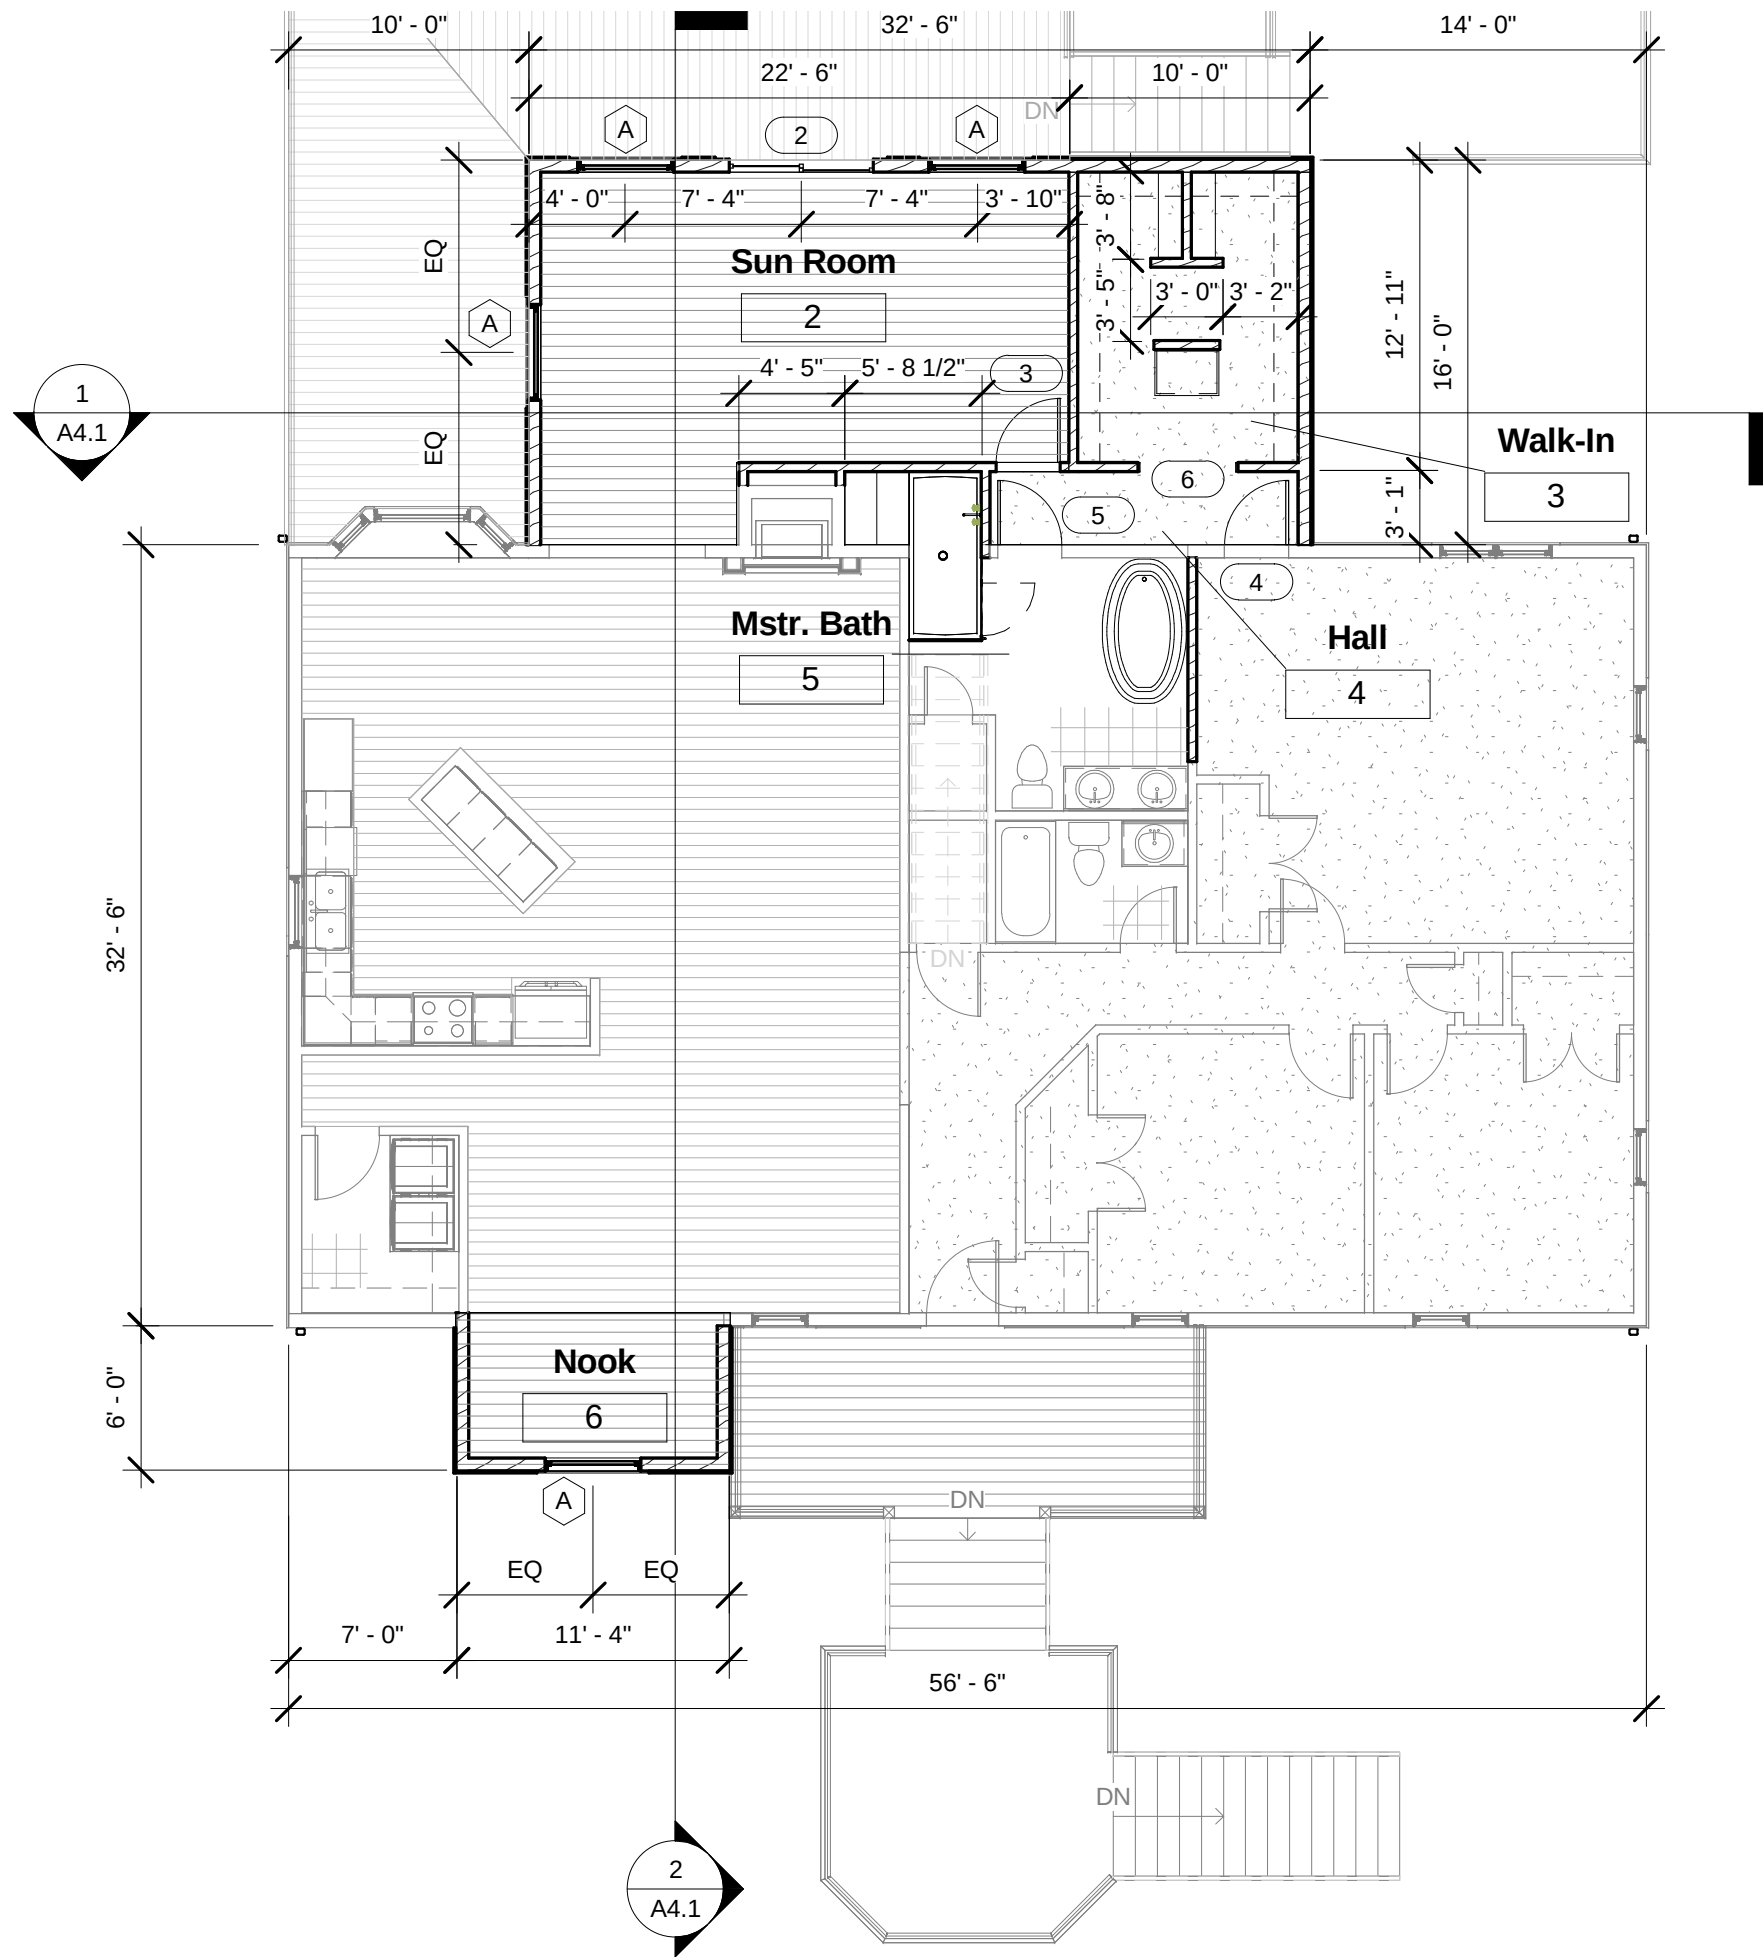


1 Floor Level
1/8" = 1'-0"

 

A2.2

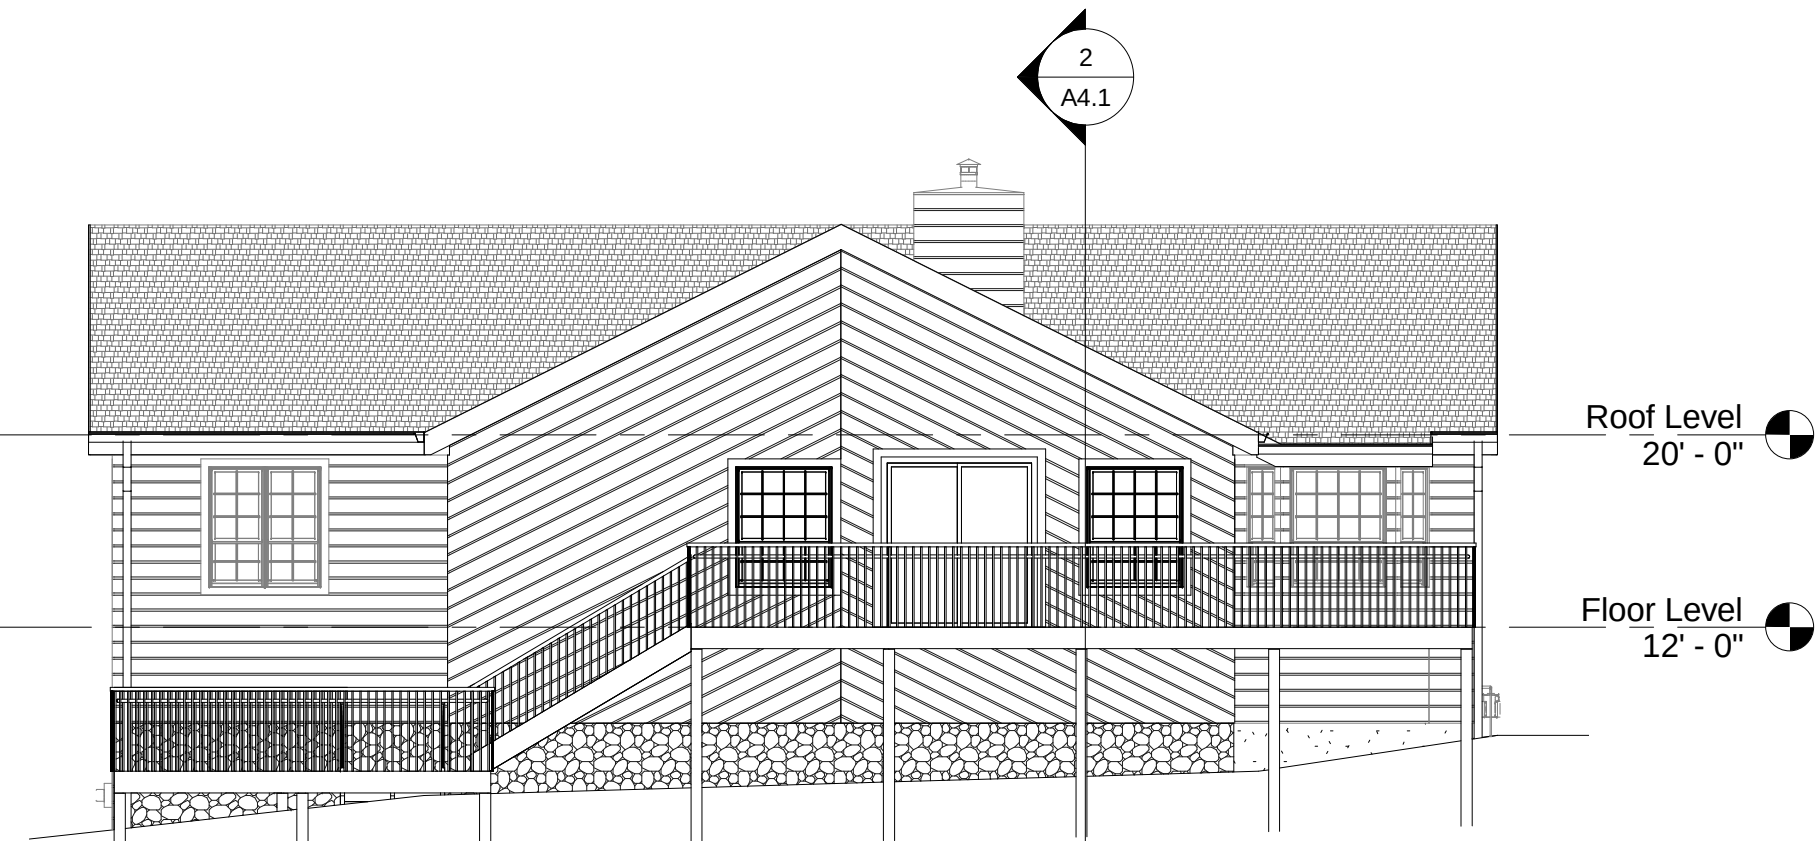

① Rear Elevation
1/8" = 1'-0"

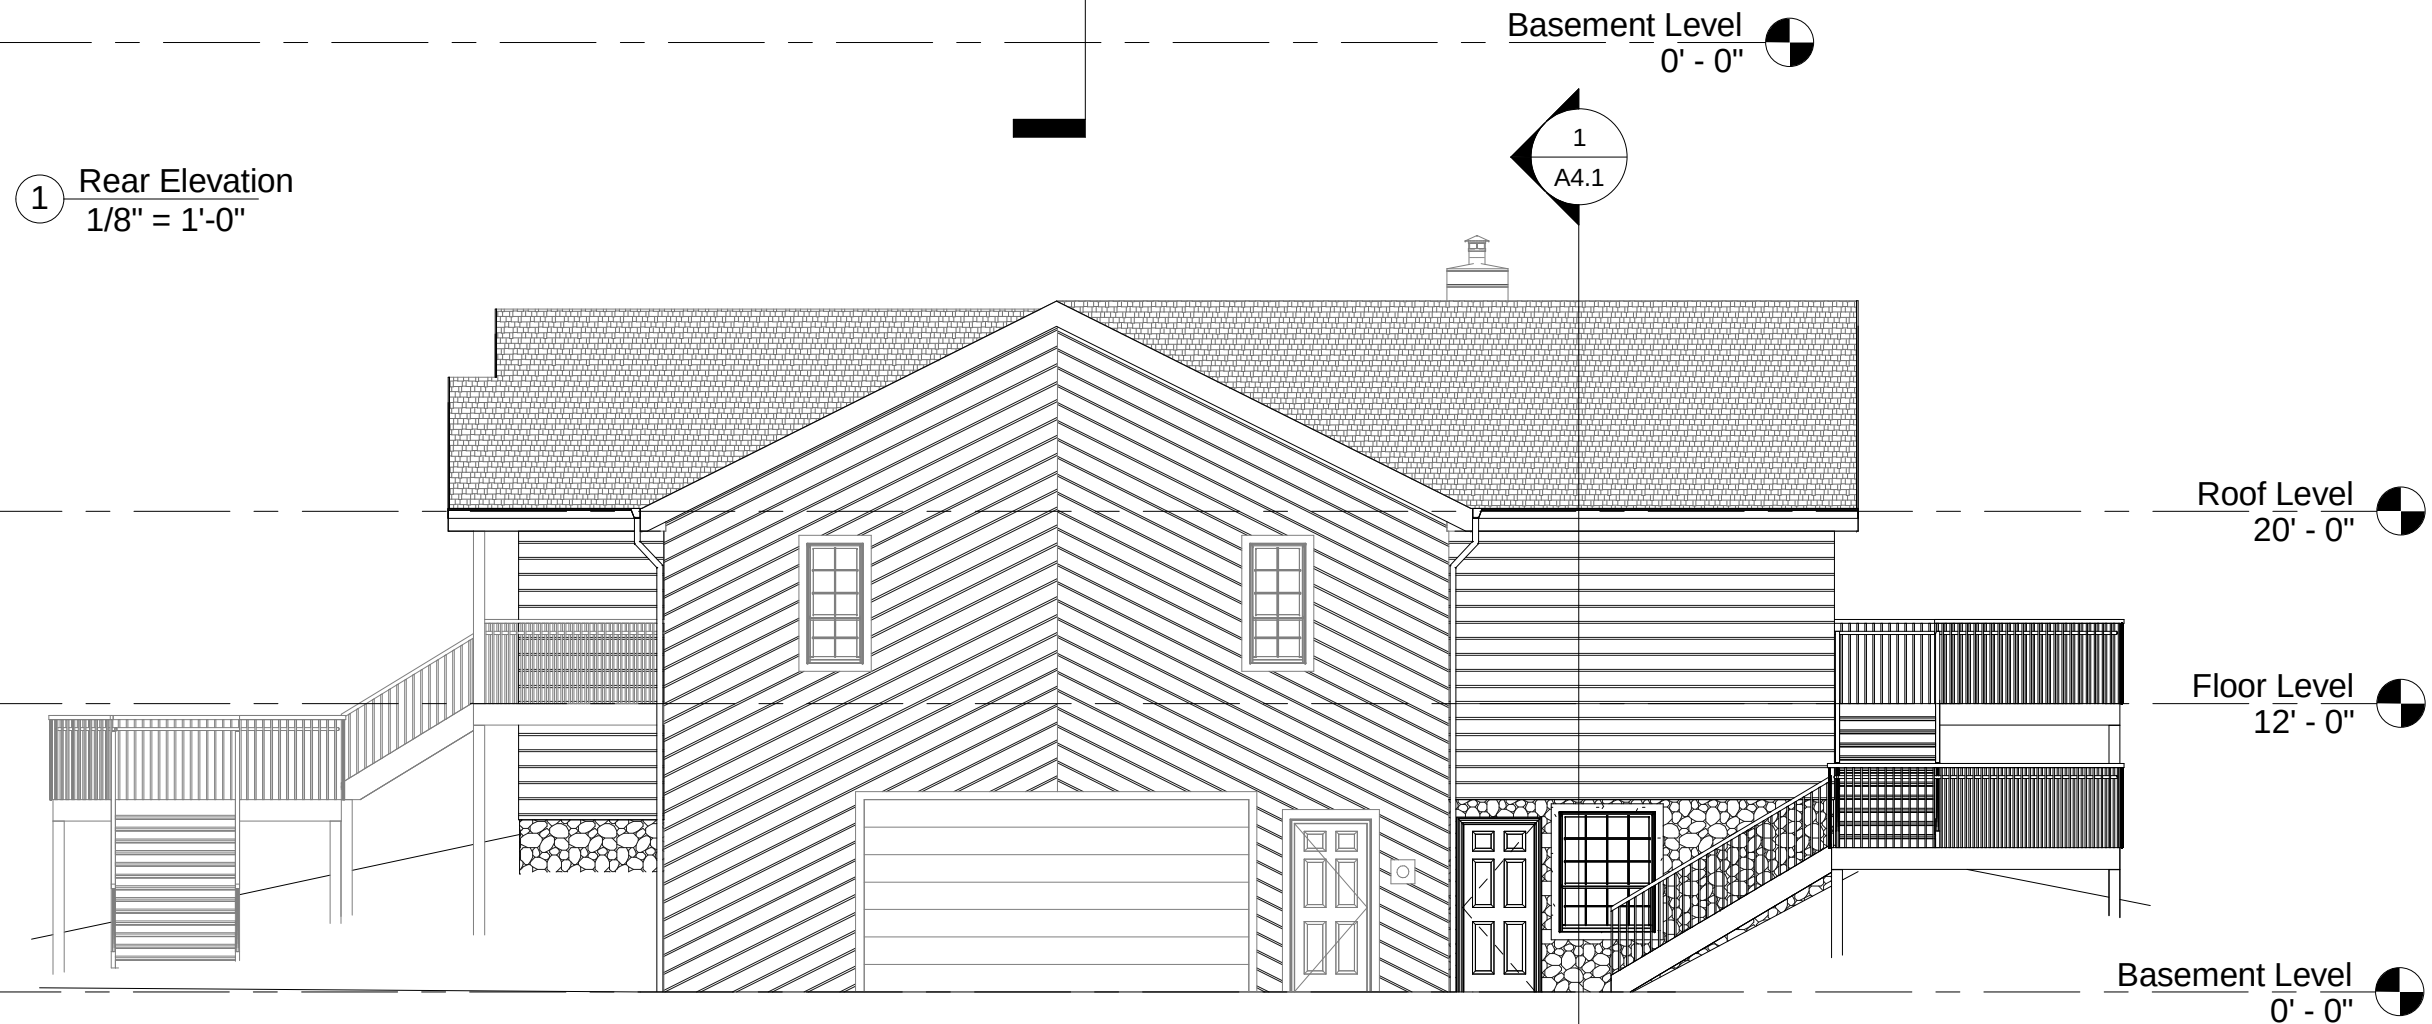

② Right Side Elevation
1/8" = 1'-0"



R.C. Lyon & Co.
GENERAL CONTRACTOR

PROJECT REVISIONS

#	DATE

DO NOT SCALE DRAWINGS :: FIELD VERIFY DIMENSIONS :: WRITTEN DIMENSIONS GOVERN

EXTERIOR ELEVATIONS

SHEET TITLE:


PROJECT TITLE: Residential Alteration / Addition
ADDRESS: 5339 Sleepy Hollow Dr, Frankfort, KY 40601-7716

CLIENT NAME:
Hinfred McDuffie


SCALE: 1/8" = 1'-0"

DATE: 4/1/2013

SHEET No.
A3.1

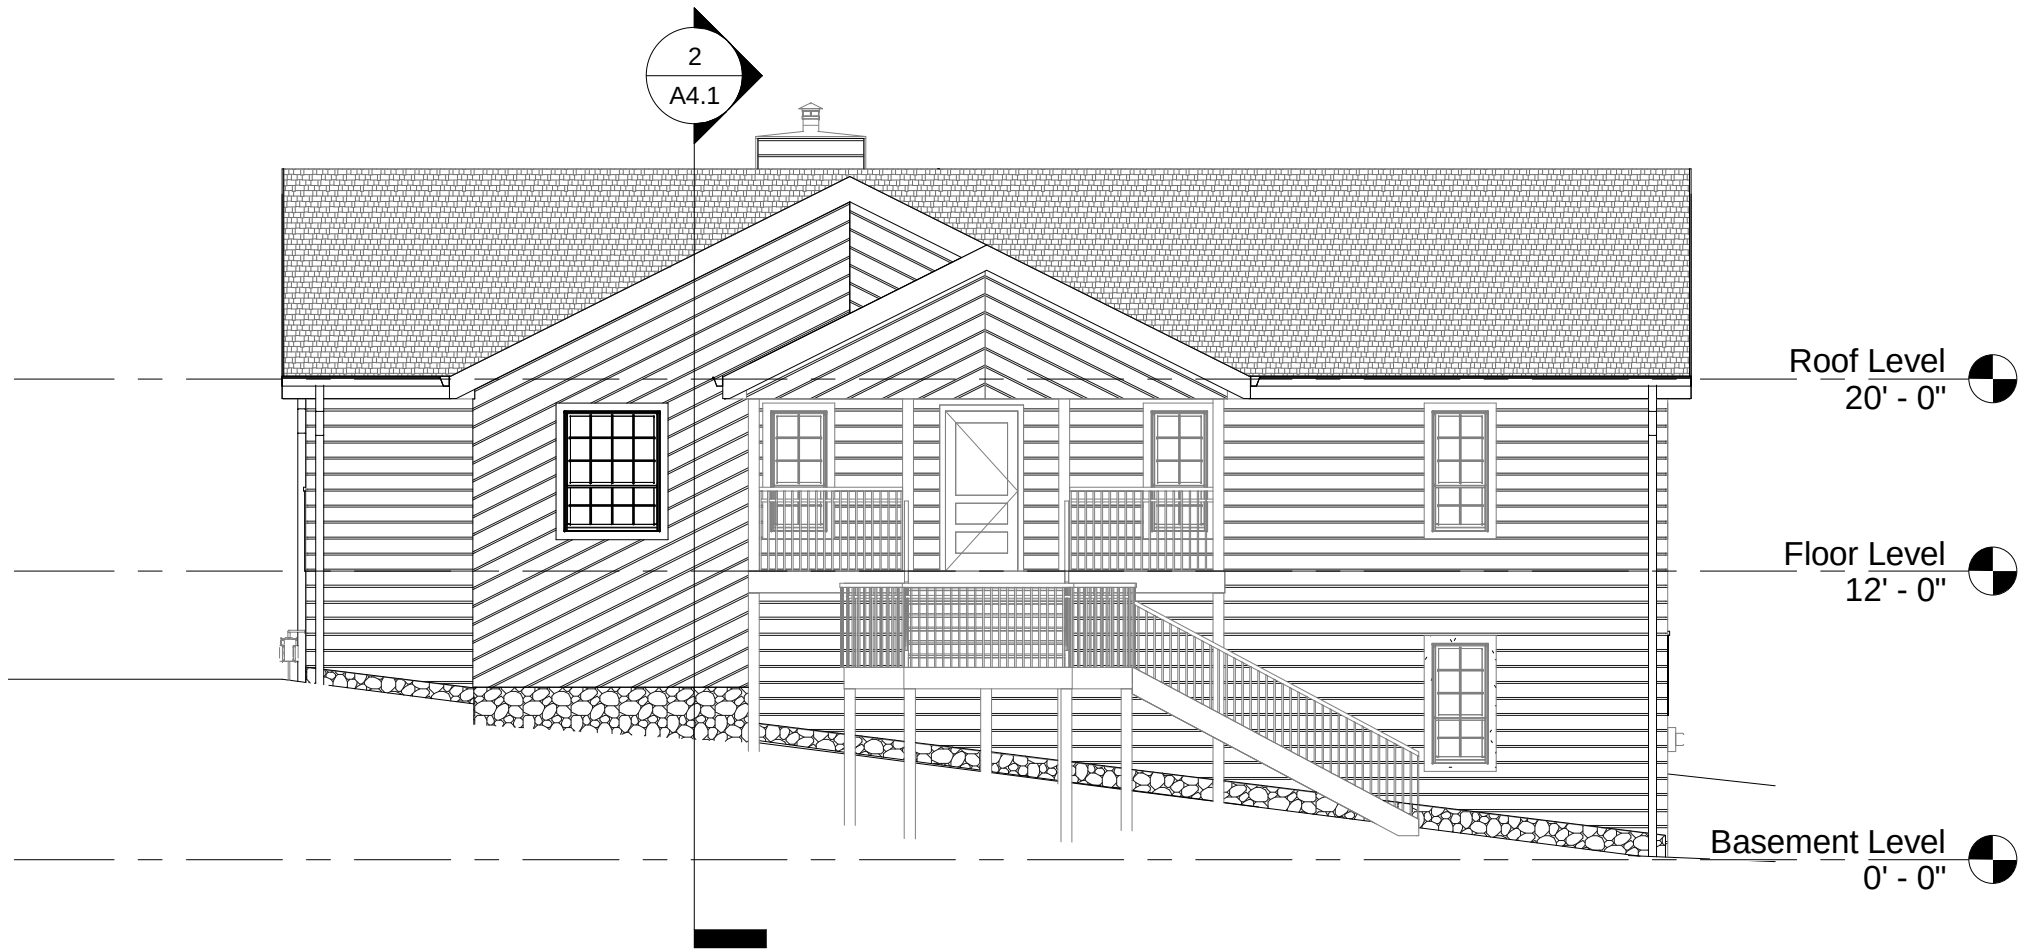

① Front Elevation
1/8" = 1'-0"

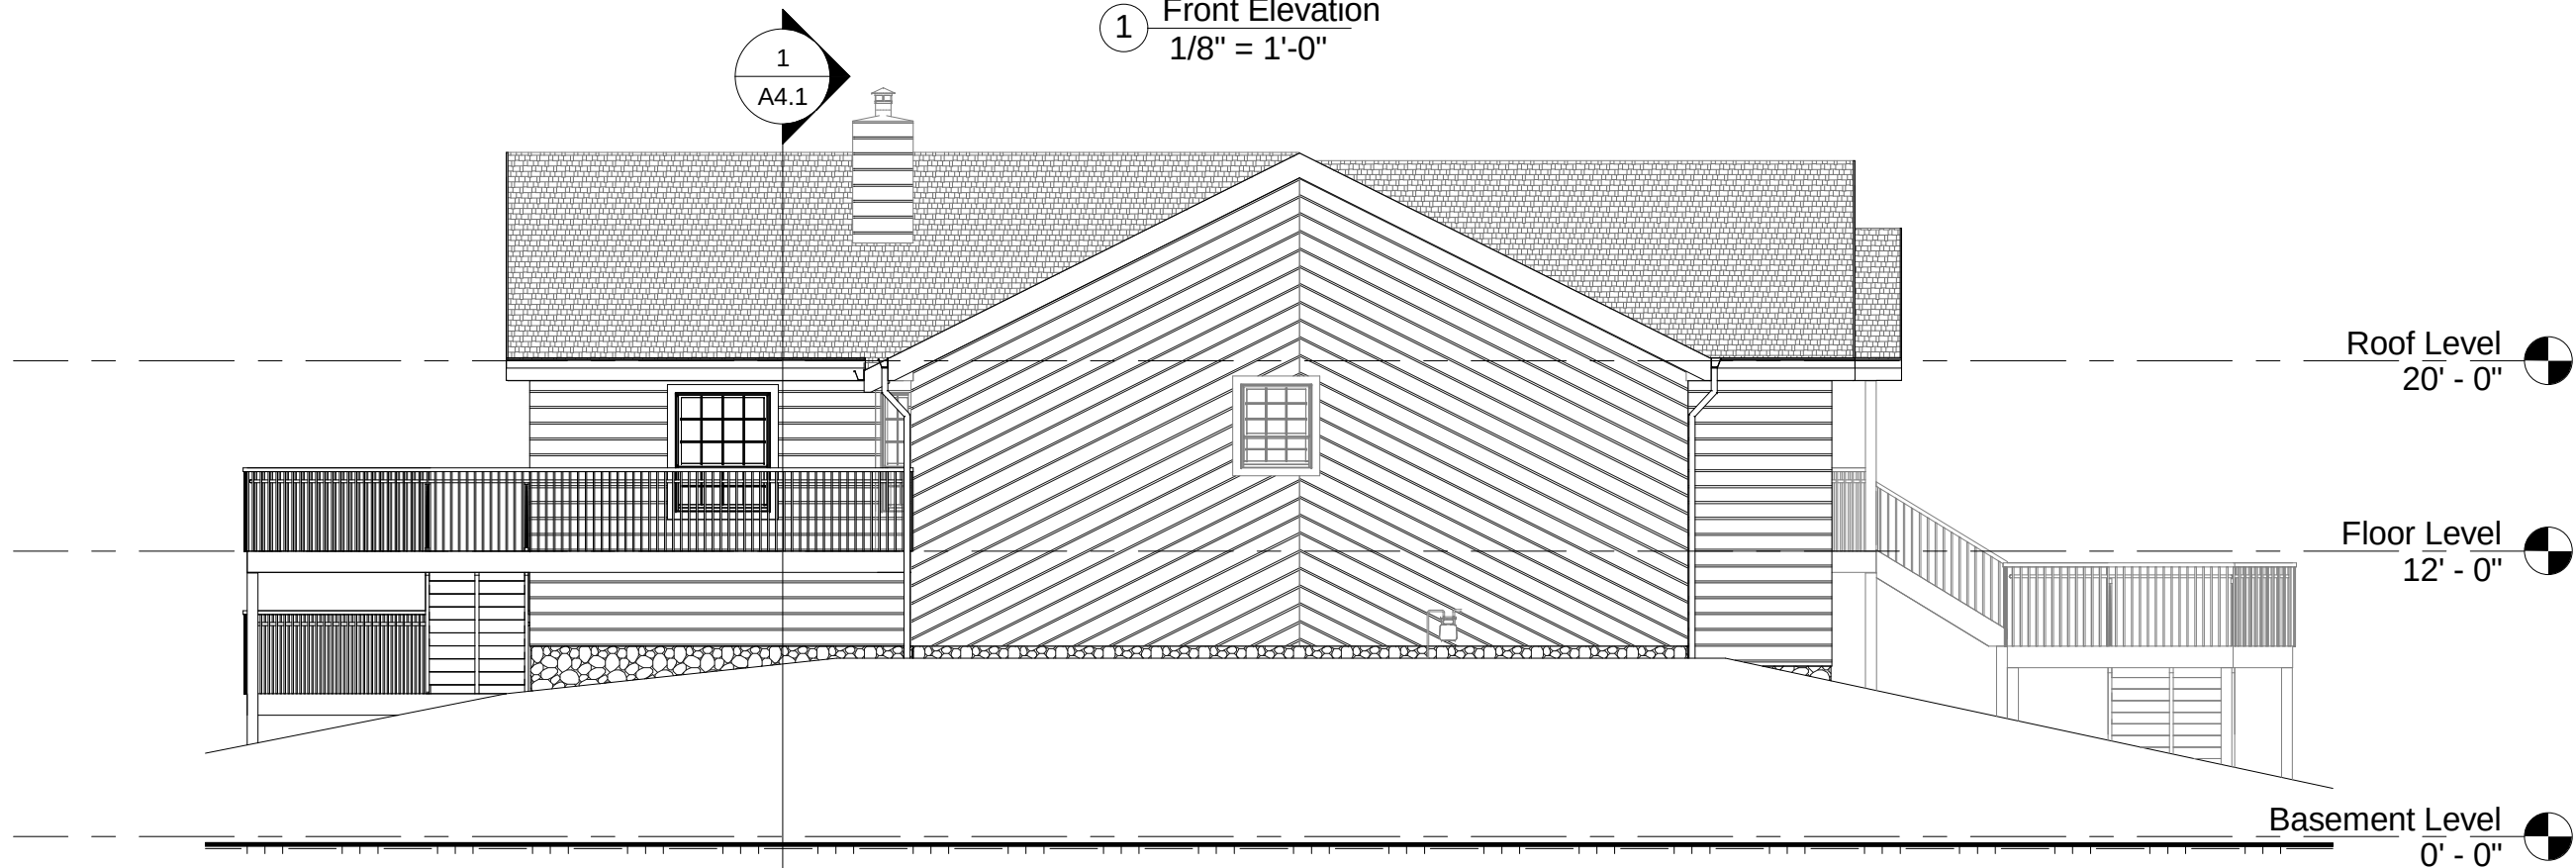

② Left Side Elevation
1/8" = 1'-0"



R.C. Lyon & Co.
GENERAL CONTRACTOR

PROJECT REVISIONS

#	DATE

DO NOT SCALE DRAWINGS :: FIELD VERIFY DIMENSIONS :: WRITTEN DIMENSIONS GOVERN

EXTERIOR ELEVATIONS

SHEET TITLE:

PROJECT TITLE: Residential Alteration / Addition
ADDRESS: 5339 Sleepy Hollow Dr, Frankfort, KY 40601-7716

CLIENT NAME:
Hinfred McDuffie

SCALE: 1/8" = 1'-0"

DATE: 4/1/2013

SHEET No.
A3.2



R.C. Lyon & Co.
GENERAL CONTRACTOR

PROJECT REVISIONS

#	DATE

DO NOT SCALE DRAWINGS :: FIELD VERIFY DIMENSIONS :: WRITTEN DIMENSIONS GOVERN

BUILDING SECTIONS


SHEET TITLE:
Residential Alteration / Addition
PROJECT TITLE:
5339 Sleepy Hollow Dr, Frankfort, KY 40601-7716
ADDRESS:

CLIENT NAME:
Hinfred McDuffie


SCALE: 1/8" = 1'-0"

DATE: 4/1/2013

SHEET No.
A4.1

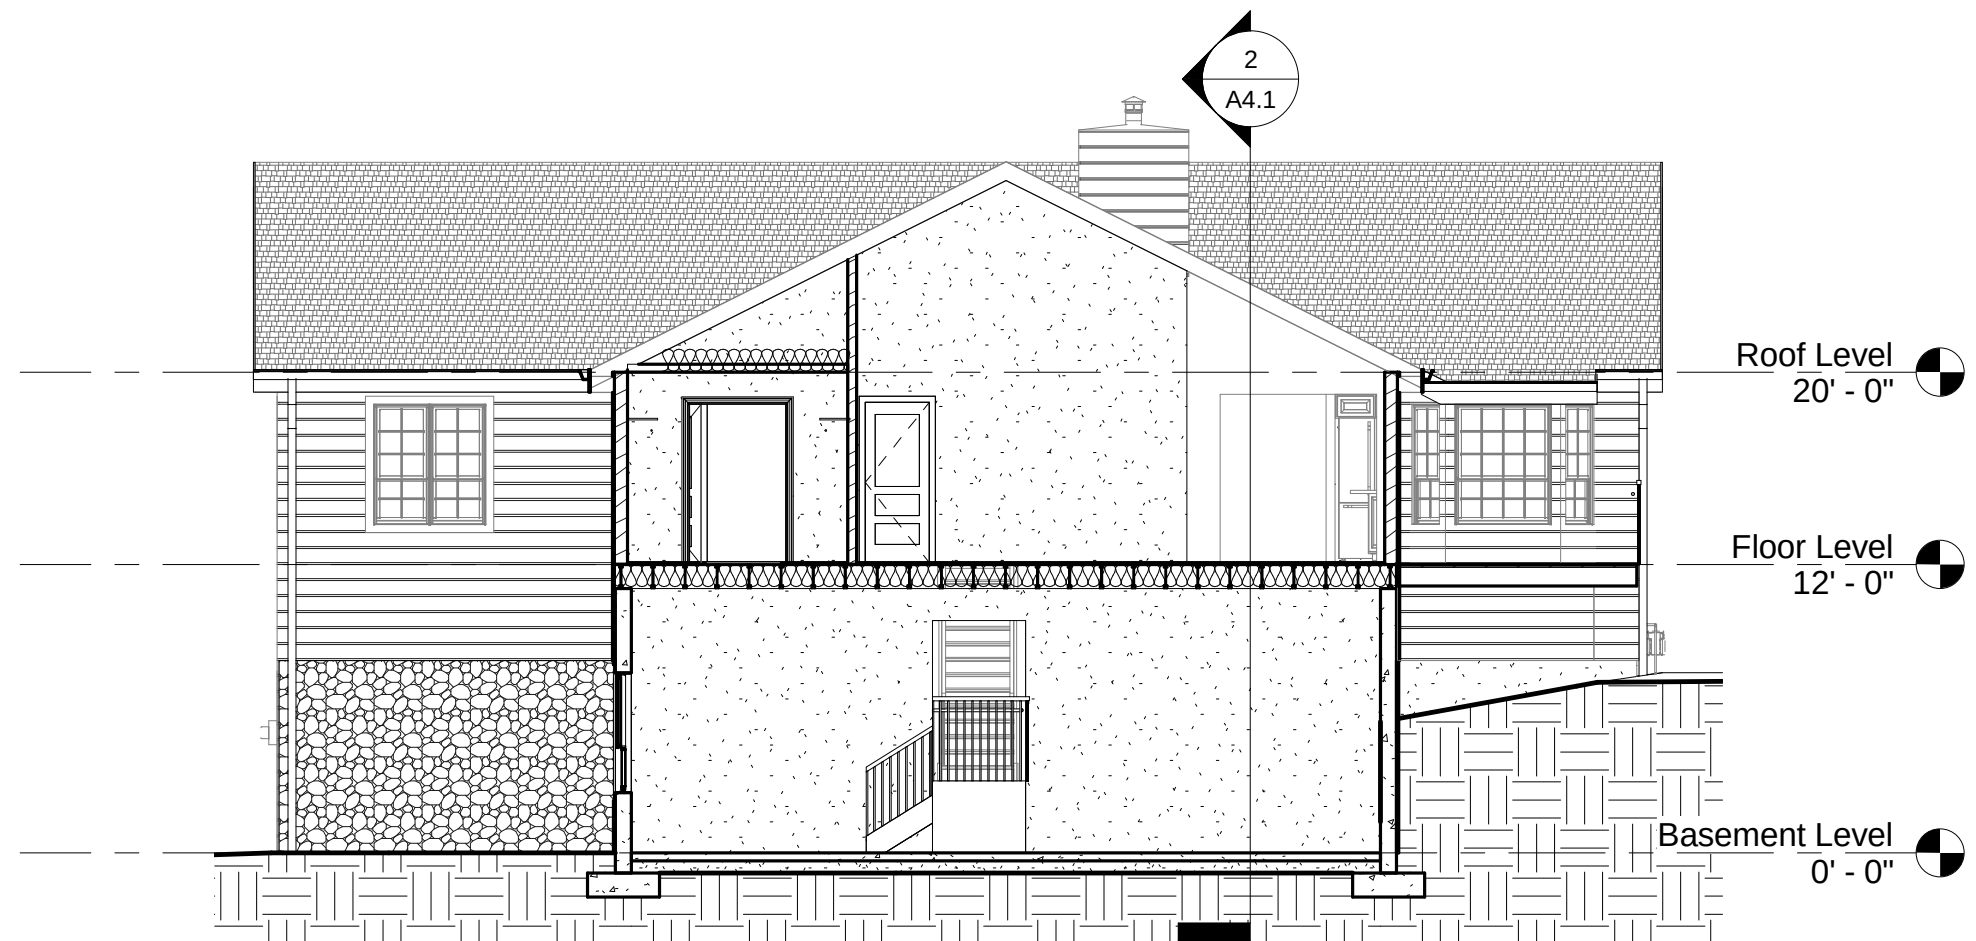


1 Transverse Section
1/8" = 1'-0"

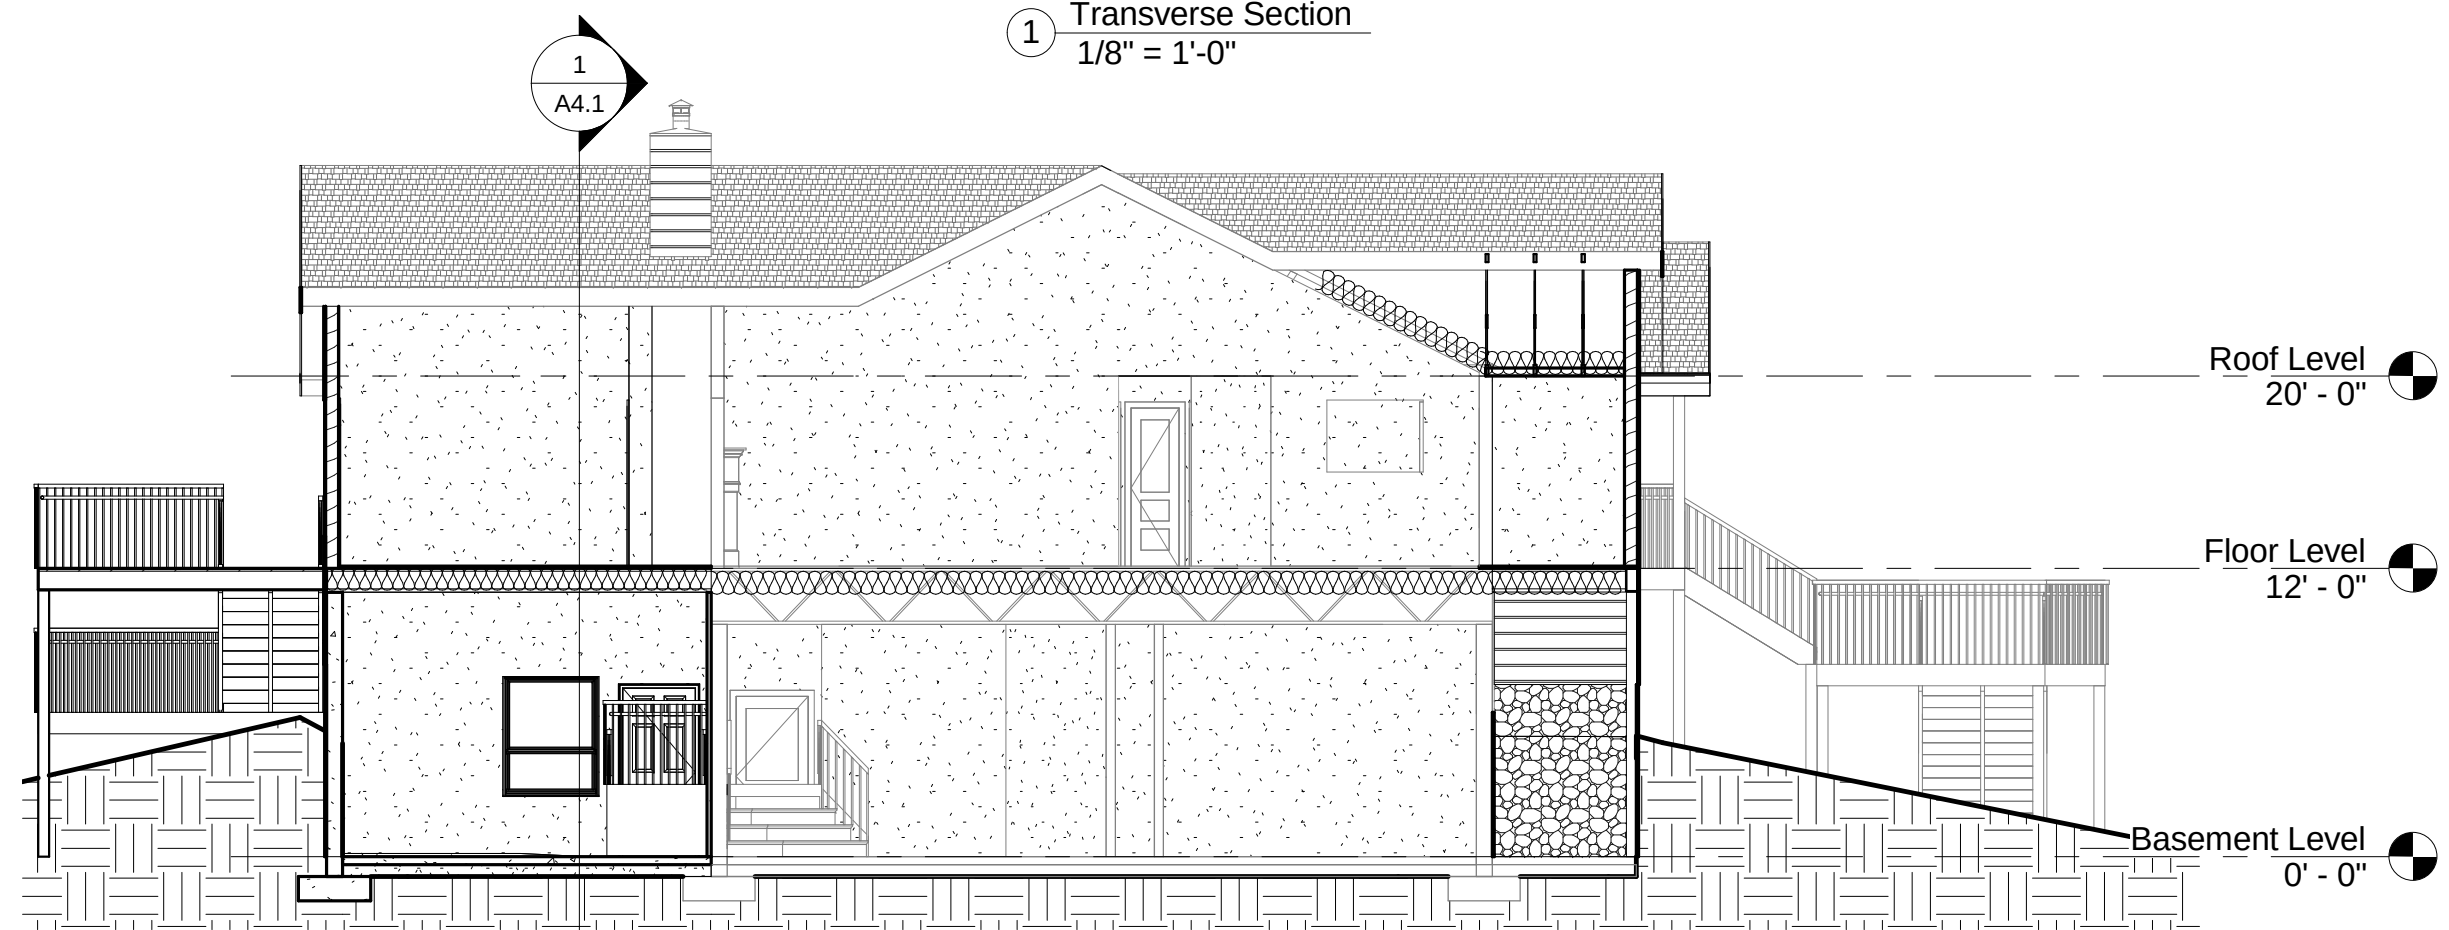

2 Longitudinal Section
1/8" = 1'-0"



1 Front View

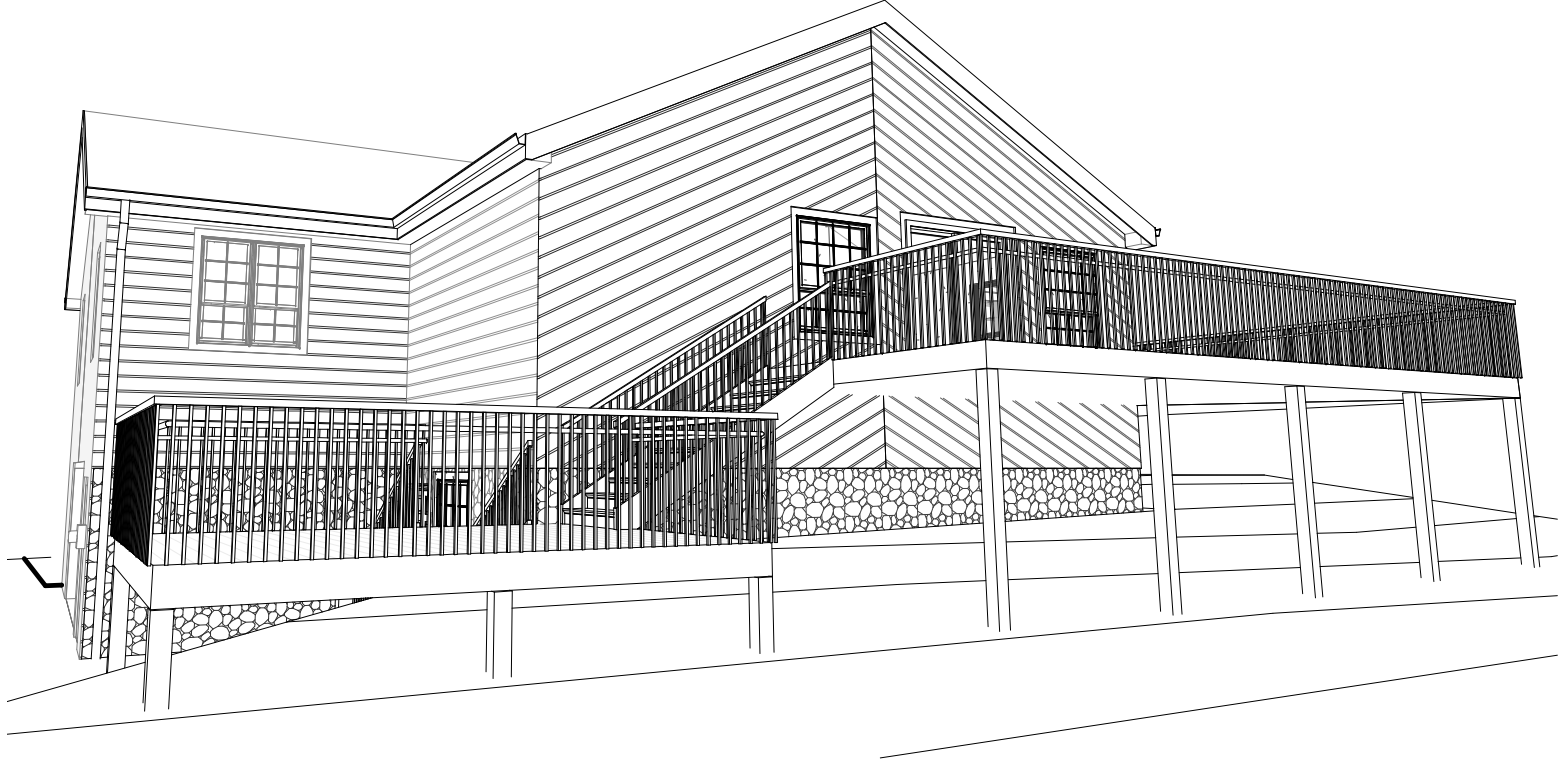

2 Rear View



R.C. Lyon & Co.
GENERAL CONTRACTOR

PROJECT REVISIONS

#	DATE

DO NOT SCALE DRAWINGS :: FIELD VERIFY DIMENSIONS :: WRITTEN DIMENSIONS GOVERN

EXTERIOR PERSPECTIVES

SHEET TITLE:

PROJECT TITLE:

ADDRESS:

Residential Alteration / Addition
5339 Sleepy Hollow Dr, Frankfort, KY 40601-7716

CLIENT NAME:


Hinfred McDuffie

SCALE:

DATE: 4/1/2013

SHEET No.


A100

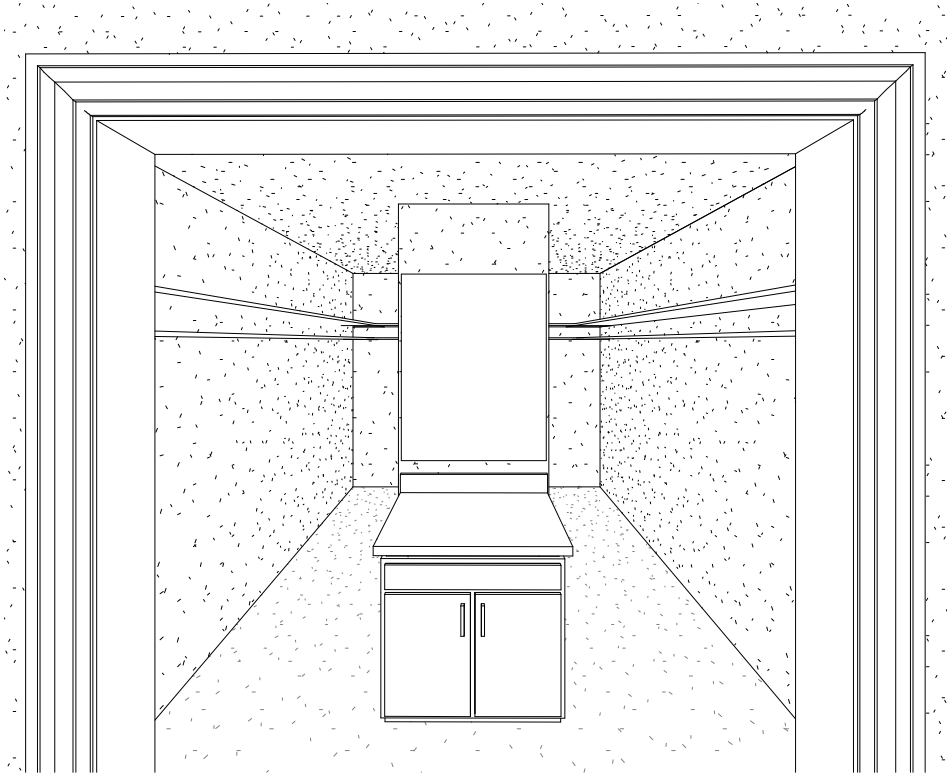

3 Walk-In Closet



1 Nook

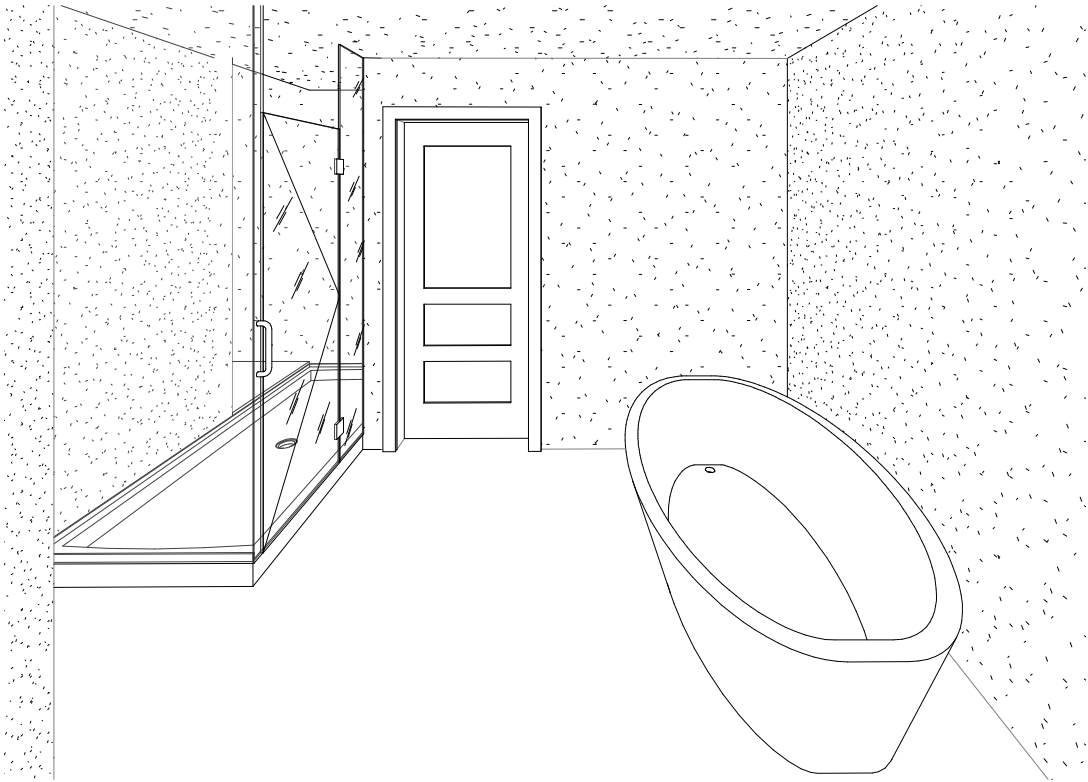

4 Master Bathroom



2 Sun Room



R.C. Lyon & Co.
GENERAL CONTRACTOR

PROJECT REVISIONS

#	DATE

DO NOT SCALE DRAWINGS :: FIELD VERIFY DIMENSIONS :: WRITTEN DIMENSIONS GOVERN

INTERIOR PERSPECTIVES

SHEET TITLE:

PROJECT TITLE: Residential Alteration / Addition
ADDRESS: 5339 Sleepy Hollow Dr, Frankfort, KY 40601-7716

CLIENT NAME:
Hinfred McDuffie

SCALE:

DATE: 4/1/2013

SHEET No.

A101