



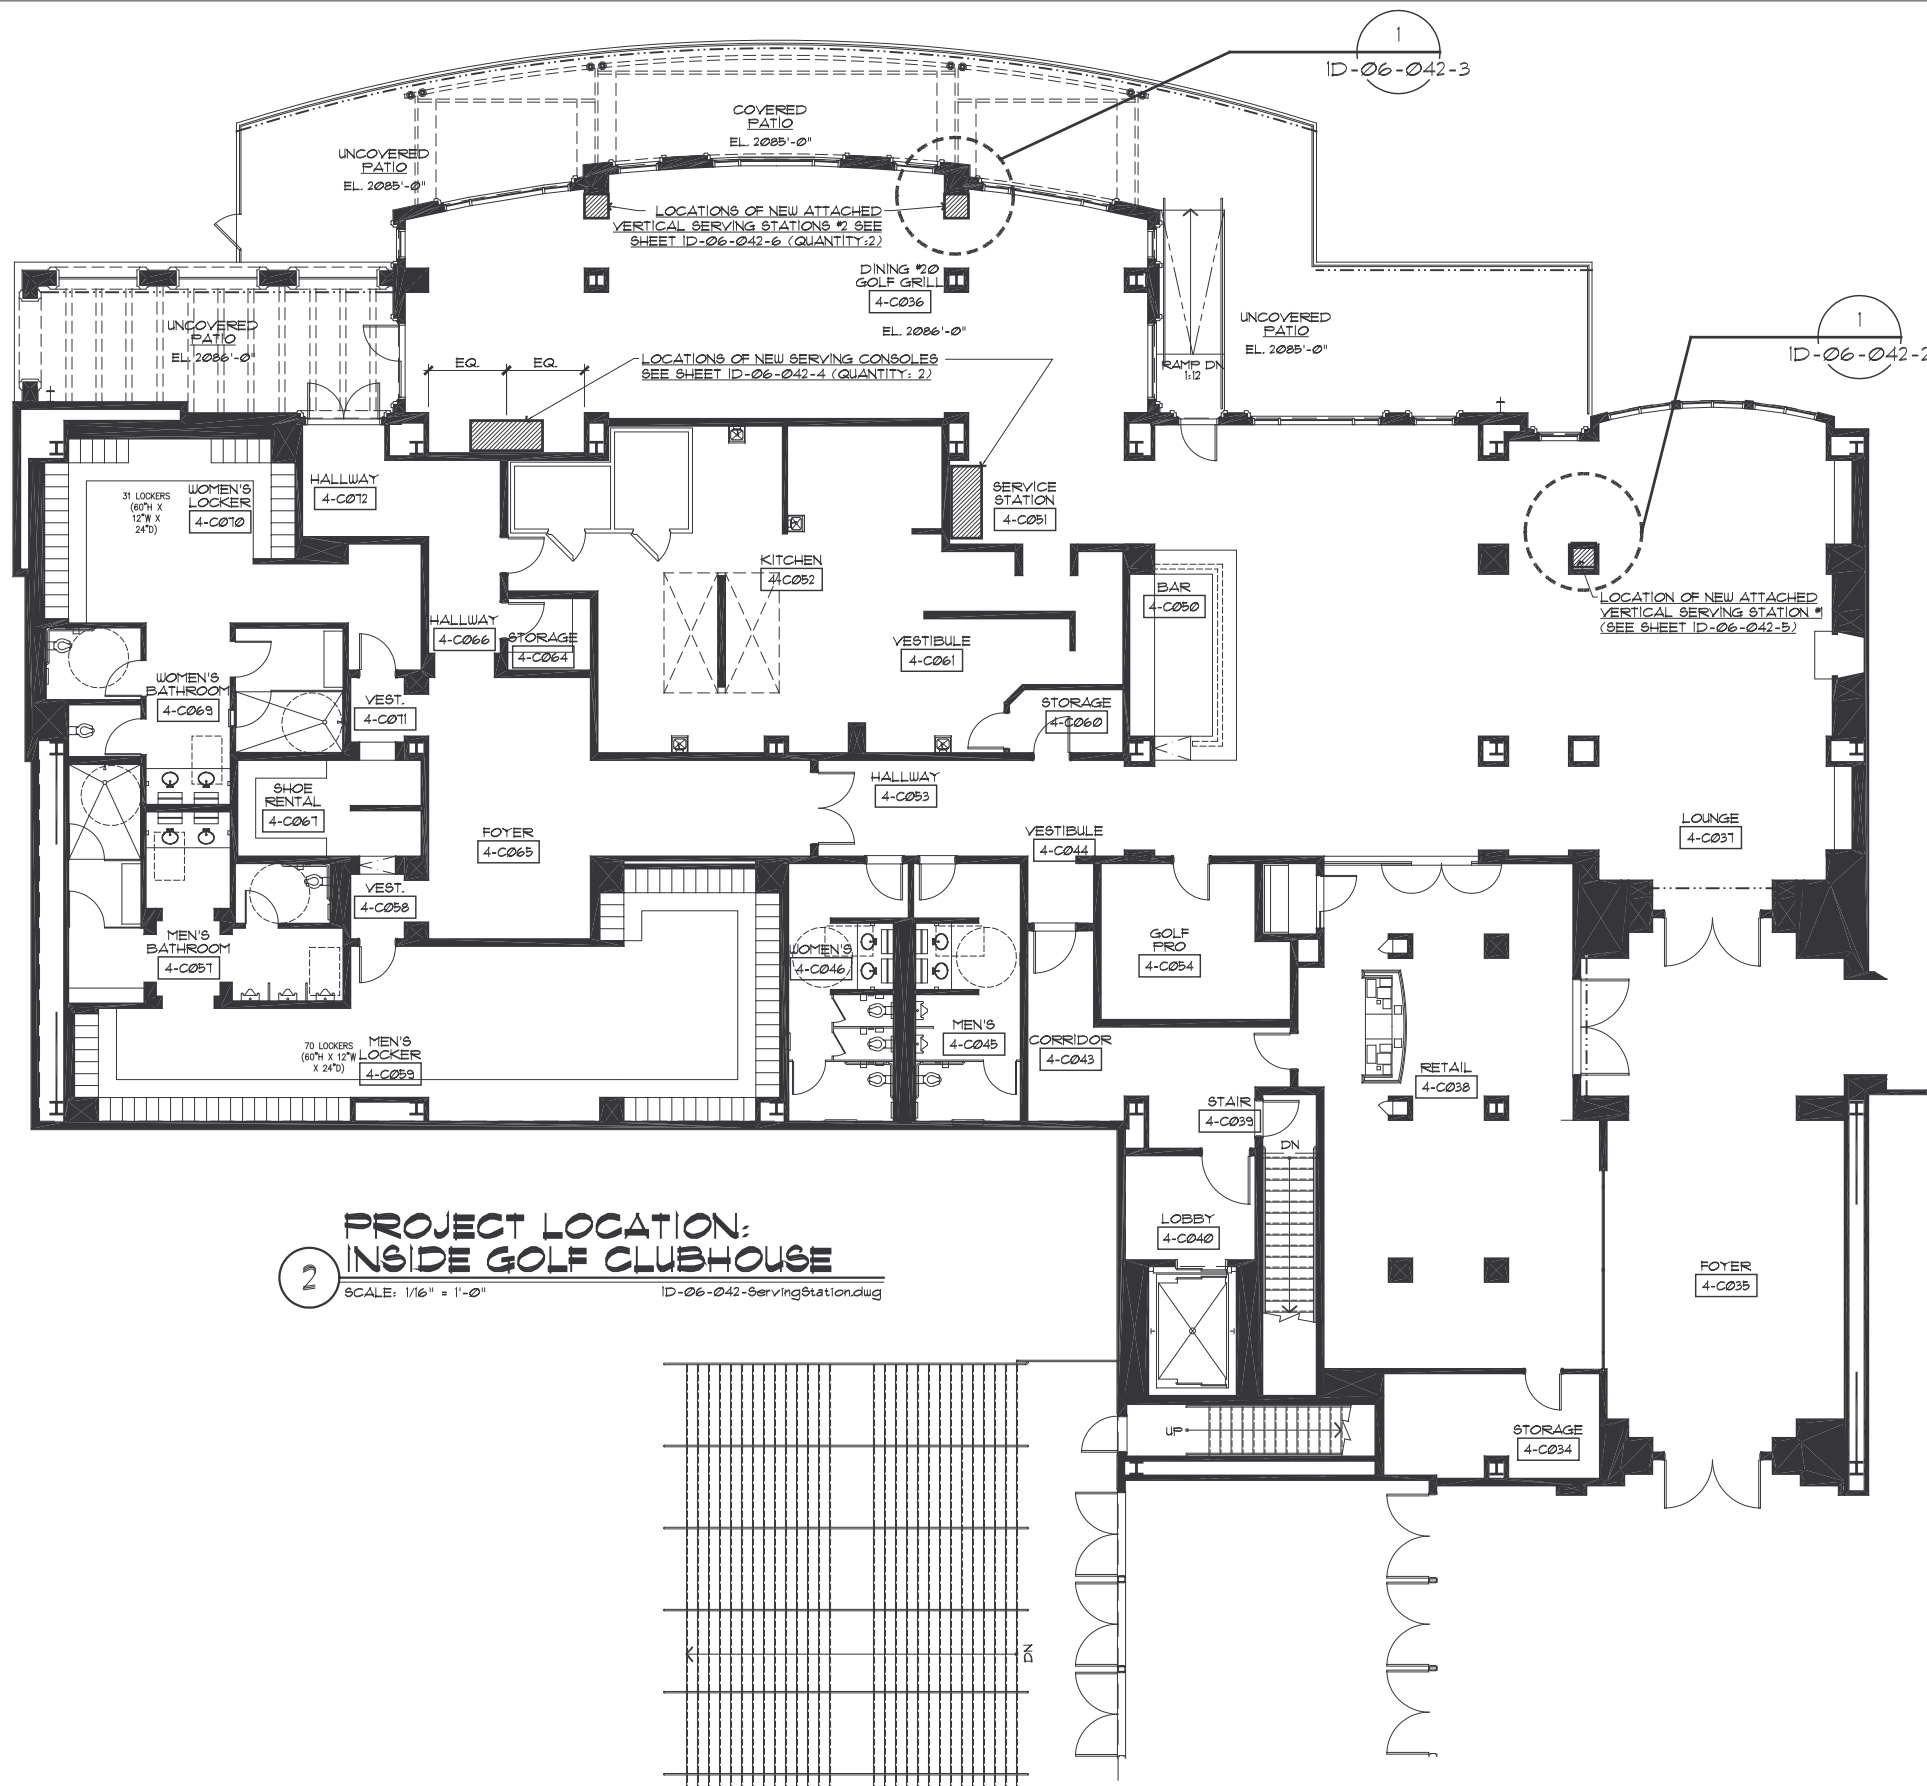


2 PROJECT LOCATION:
INSIDE GOLF CLUBHOUSE
SCALE: 1/16" = 1'-0"
ID-06-042-ServingStation.dwg

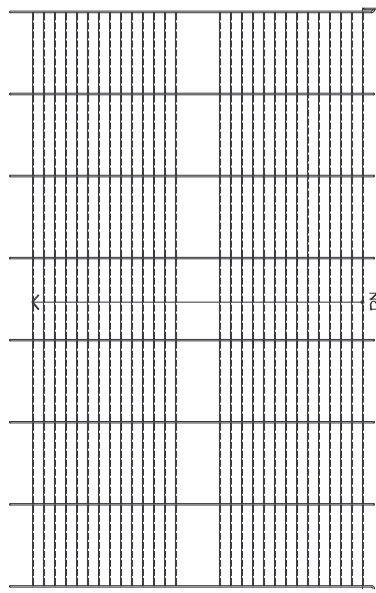

MILLWORK NOTES


- NOTES:
1. MFG. TO SUBMIT SHOP DWGS. AND FINISH SAMPLES FOR APPROVAL.
 2. MFG. SHALL USE APPROPRIATE SUPPORTS, JOINTS AND ASSEMBLY METHODS TO PROVIDE COMMERCIAL GRADE CASE PIECE.
 3. MFG. TO SUPPLY FULL SCALE TEMPLATE OF TOP IF REQ'D. FOR MARBLE OR GLASS.
 4. MATERIALS USED MUST NOT WARP, CRACK OR SEPARATE DUE TO DRY DESERT CLIMATE.
 5. MFG. TO USE CONCEALED HEAVY DUTY, "BLUM" EUROPEAN HINGES.
 6. SHELVING SHALL BE ADJUSTABLE PEG HOLE AND SHELF SUPPORTS SHALL BE POLISHED BRASS UNO.
 7. INTERIOR FINISH TO BE STAINED AND SEALED AS REQ'D. TO MATCH EXTERIOR
 8. BACK TO BE UNFINISHED AND SEALED AS REQ'D UNO.
 9. GLIDES TO BE SECURELY ATTACHED, SEE DWG NOTES FOR TYPE.
 10. MFG. WILL BE RESPONSIBLE FOR SIZING BASED ON WDD "LOOK-OF" DESIGN SKETCHES.
 11. ATTACHED "LOOK-OF'S" ARE FOR DESIGN INTENT ONLY. MFG. IS RESPONSIBLE FOR MATERIAL/ CONSTRUCTION INTEGRITY.
 12. COPYRIGHT. THIS CONCEPT IS THE PROPERTY OF WYNN DESIGN AND DEVELOPMENT. IT MAY NOT BE REPRODUCED OR FABRICATED WITHOUT WRITTEN CONSENT FROM OWNER.
 13. PREMIUM GRADE POLISHED BRASS DECORATIVE DOOR FULL BY MANUFACTURER
 14. IF DRAWERS ARE REQ'D. SLIDE TO BE KNAP AND VOGT HEAVY DUTY FULL EXTENSION UNO.
 15. CABINET LOCKS TO BE SCHLAGE #111 OR #388 PROVIDED AND INSTALLED BY MFG.

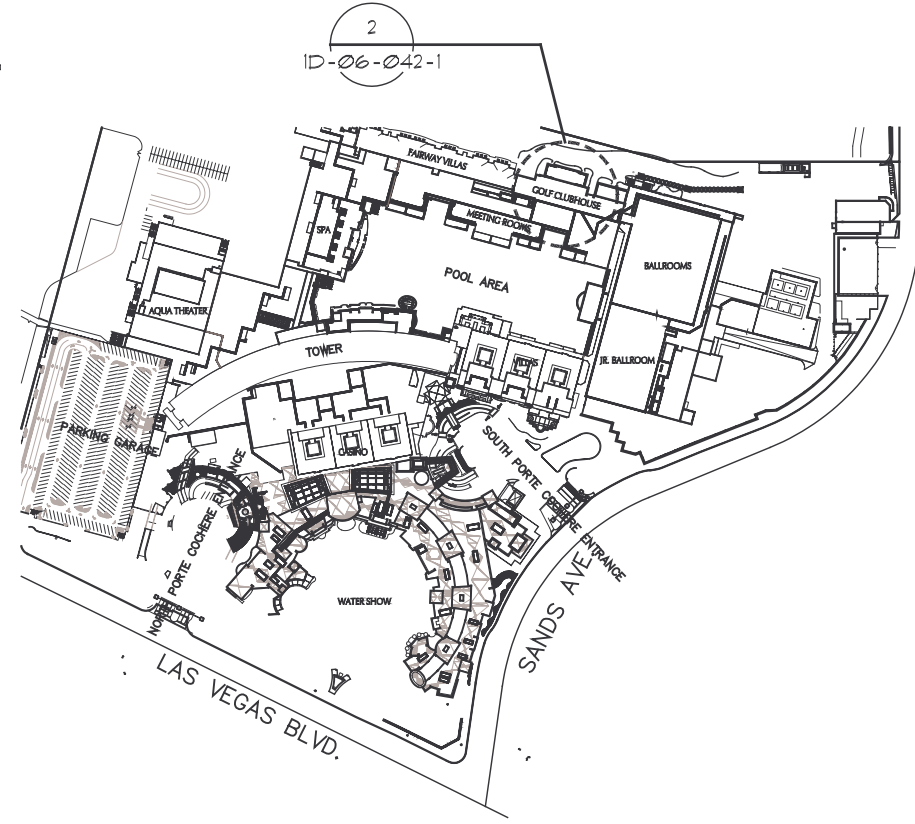


1 KEY PLAN
SCALE: N.T.S.
ID-06-042-ServingStation.dwg

THIS DESIGN IS THE PROPERTY OF WYNN DESIGN AND DEVELOPMENT. IT MAY NOT BE REPRODUCED, DUPLICATED OR SOLD WITHOUT WRITTEN PERMISSION OF THE OWNER.


PROJECT NAME: WYNN COUNTRY CLUB SERVICE STATIONS		DRAWING TITLE: SERVING STATION LOCATION PLAN	
DRAWING NUMBER: ID-06-042-1	PROJECT NUMBER: ID-06-042	REVIEWED BY: RTP	DATE: 6/18/2006
3145 Las Vegas Boulevard South Las Vegas, Nevada 89109 PHONE: (702) 733-4817 FAX: (702) 733-4155			

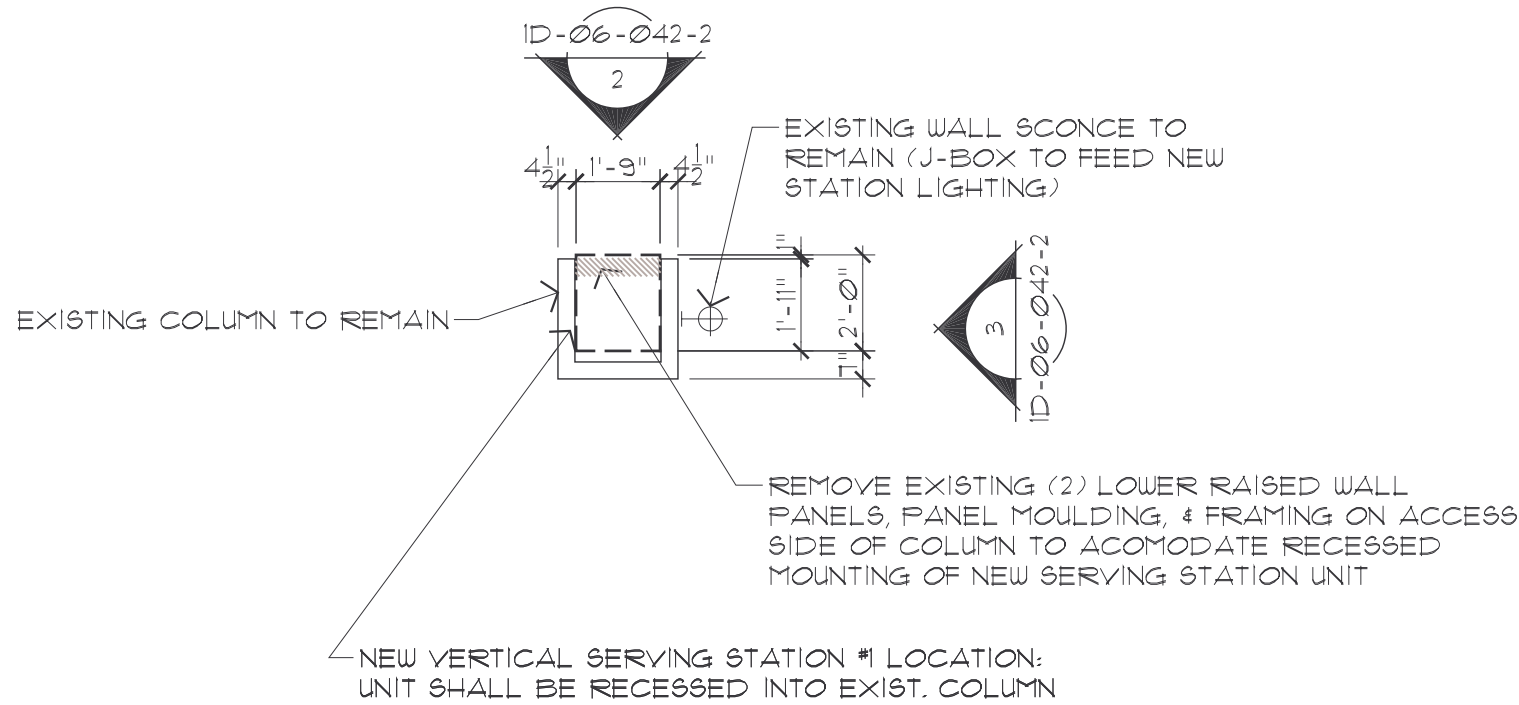

1 **ENLARGED PLAN**
SCALE: 1/4" = 1'-0"
ID-06-042-ServingStation.dwg

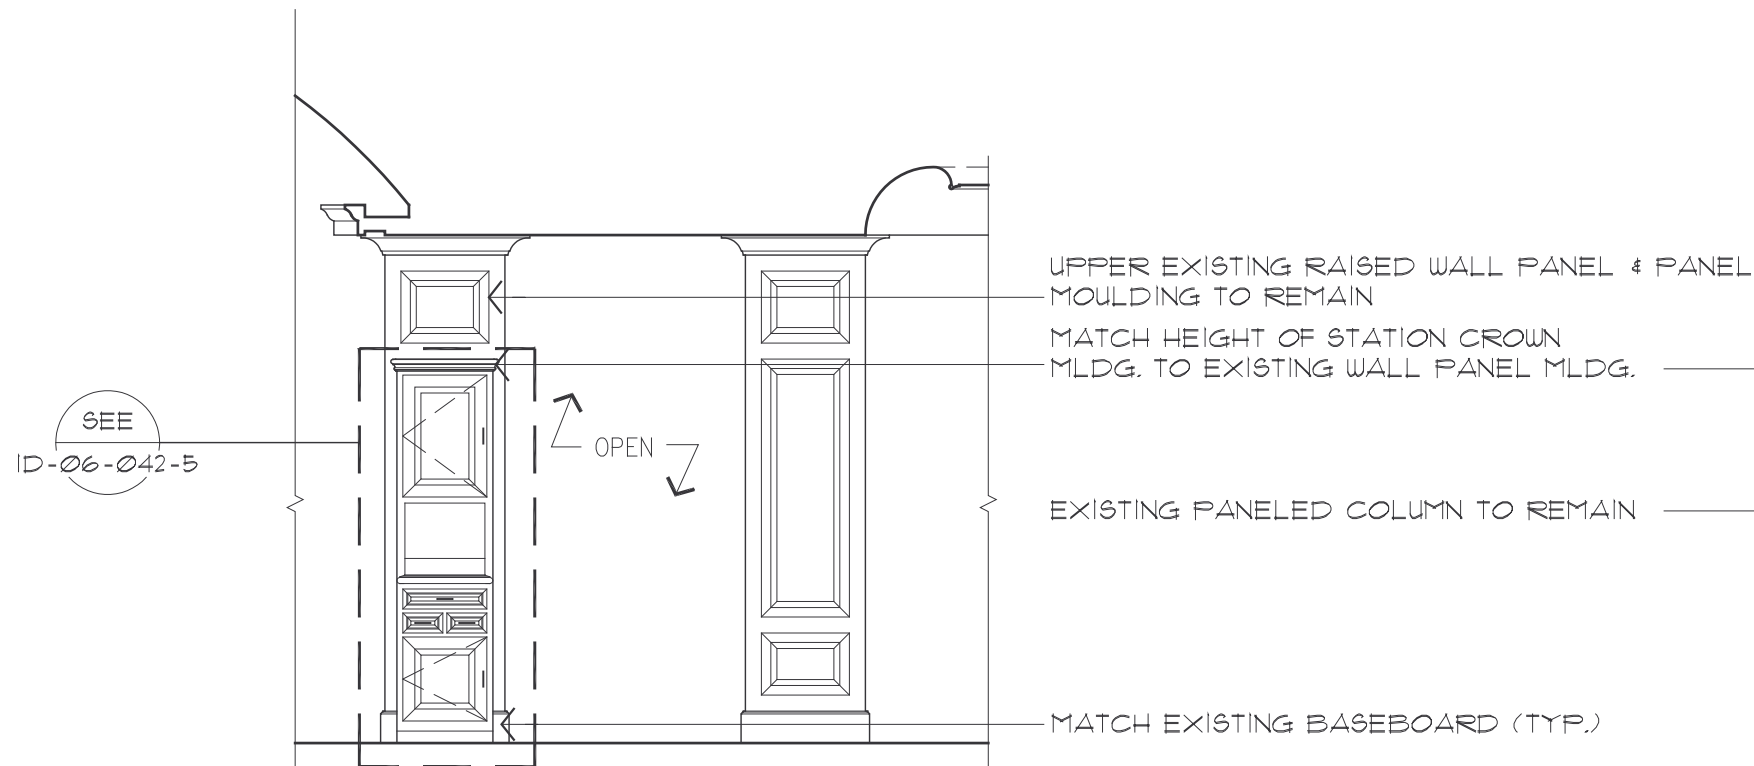

2 **FRONT ELEVATION**
SCALE: 1/4" = 1'-0"
ID-06-042-ServingStation.dwg

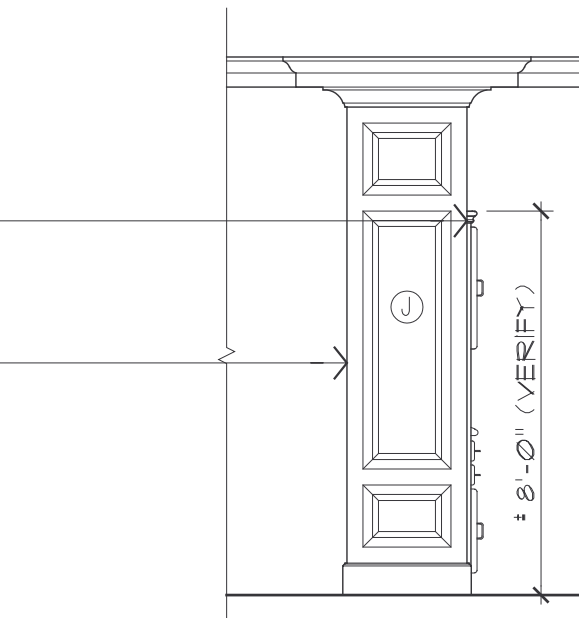

3 **SIDE ELEVATION**
SCALE: 1/4" = 1'-0"
ID-06-042-ServingStation.dwg

THIS DESIGN IS THE PROPERTY OF WYNN DESIGN AND DEVELOPMENT, IT MAY NOT BE REPRODUCED, DUPLICATED OR SOLD WITHOUT WRITTEN PERMISSION OF THE OWNER.

PROJECT NAME: WULF COUNTRY CLUB SERVICE STATIONS

PROJECT NUMBER: ID-06-042

REVIEWED BY: RTP

DATE: 6/18/2006

DRAWING NUMBER: ID-06-042-2

DRAWING TITLE: VERTICAL SERVING STATION CABINET #1 (QUANTITY: 1)
ENLARGED LOCATION/DEMOLITION PLAN & ELEVATIONS - SCALE: 1/4" = 1'-0"

3145 Las Vegas Boulevard South
Las Vegas, Nevada 89109
PHONE: (702) 733-4817
FAX: (702) 733-4155



THIS DESIGN IS THE PROPERTY OF WYNN DESIGN AND DEVELOPMENT, IT MAY NOT BE REPRODUCED, DUPLICATED OR SOLD WITHOUT WRITTEN PERMISSION OF THE OWNER.

DRAWING NUMBER:

D-06-042-3

PROJECT NUMBER:

REVIEWED BY:
D-00-042

DATE: _____

DATE: 6/8/2006

PROJECT NAME:

DRAWING TITLE:

VERTICAL SERVING STATION CABINET #2 (QUANTITY: 2)

VERTICAL SERVING STATION CABINET 2 (QUANTITY: 2)
ENLARGED LOCATION/DEMOLITION PLAN & ELEVATIONS - SCALE: 1/4" = 1'-0"

COUNTRY CLUB SERVICE STATIONS


	Minerals/Coal	Minerals/True	Minerals/Coal	Minerals/True	Minerals/Coal	Minerals/True
1	1	1	1	1	1	1
2	2	2	2	2	2	2
3	3	3	3	3	3	3
64	64	64	64	64	64	64
65	65	65	65	6		

3145 Las Vegas
Boulevard South
Las Vegas, Nevada
89109

PHONE: (702)


733-4817

733-4155 (12)

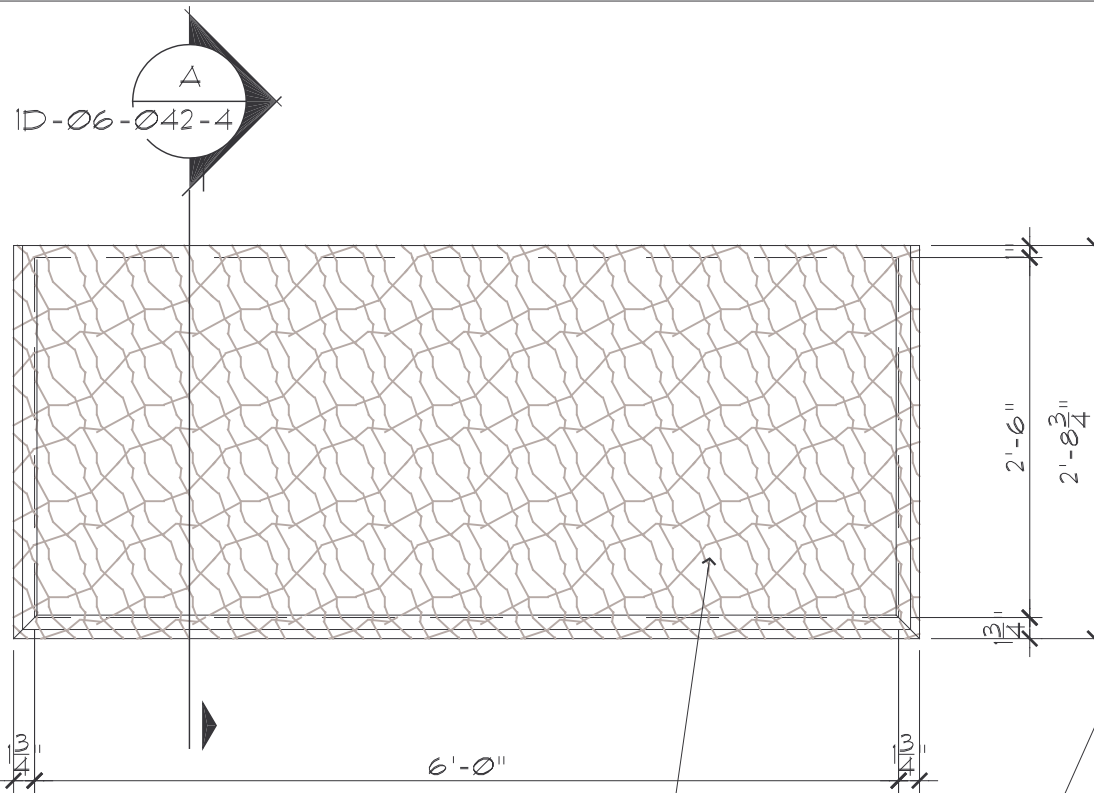


TOP (PLAN) VIEW

MA 523
BLACK GALAXY
COUNTERTOP

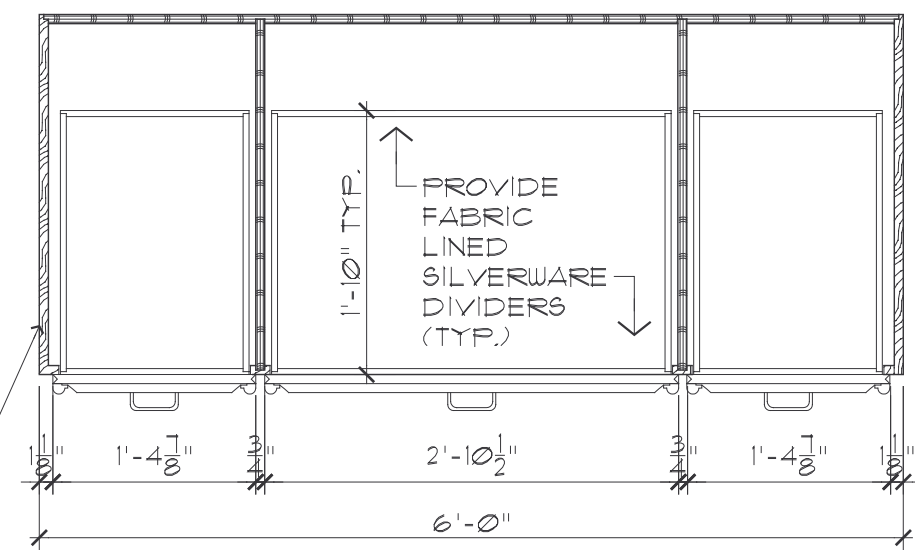


SECTION "A"

SF 12000
SOLID MAHOGANY
SIDE PANELS

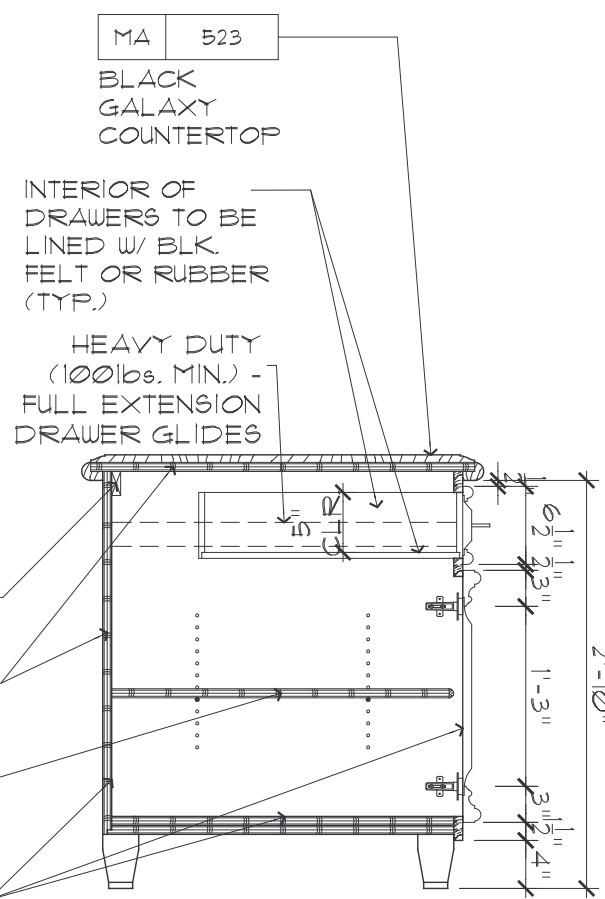

SECTION "B"

NOTE:
ALL SPEC. CALL OUTS
REFERENCE OLD WLV
LOWRISE SPEC. NUMBERS

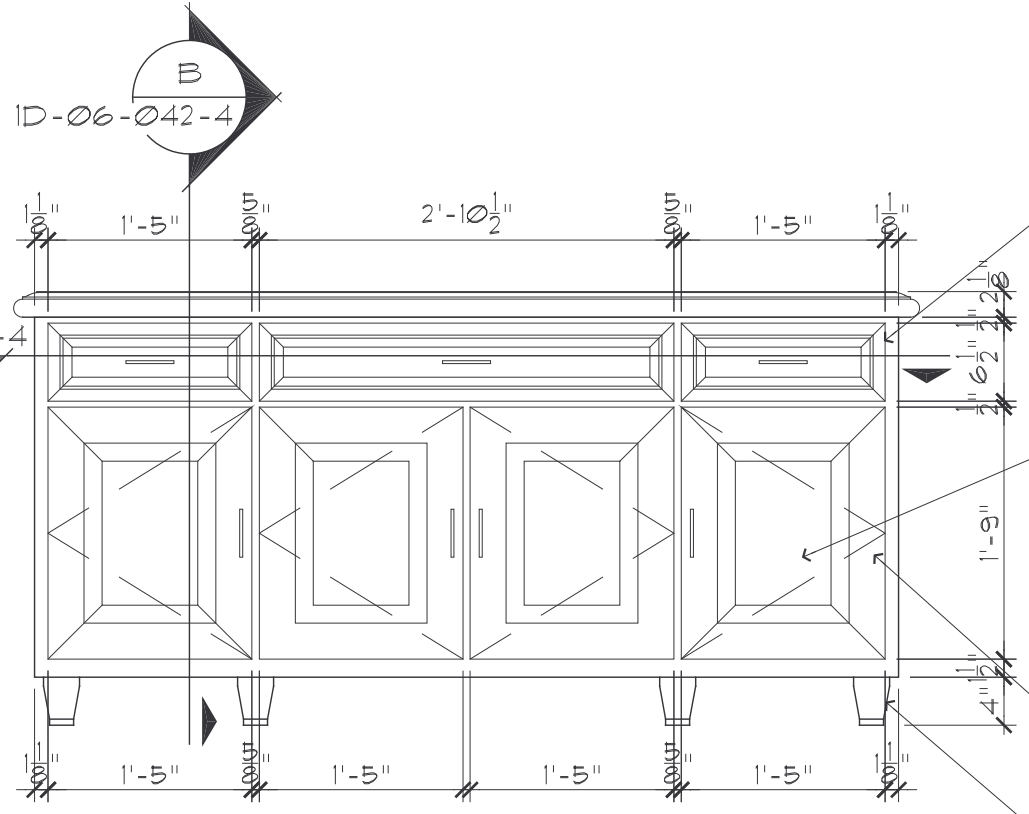

FRONT ELEVATION

M-4 271
SF 12000

RAISED PNL. DRAWER FRONT -
SOLID MAHOGANY EXT. & BLK.
MATTE LP FINISH @ BACK SIDE OF
DRAWER (TYP.)

SF 12000


RAISED PANEL DOOR -
SOLID MAHOGANY EXT.
& BLK. MATTE LP
FINISH @ BACK SIDE OF
DOOR (TYP.)

M-4 270
SF 12000

DOOR FRAME MOULDING

SF 12000

SOLID MAHOGANY LEGS

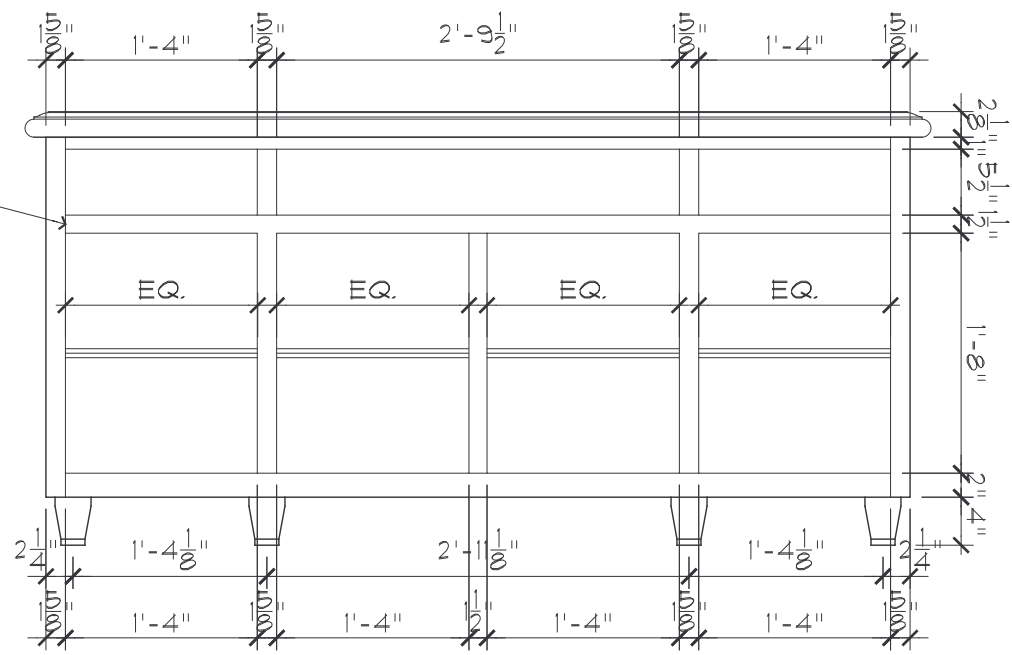

FACE FRAME ELEVATION

THIS DESIGN IS THE PROPERTY OF WYNN DESIGN AND DEVELOPMENT, IT MAY NOT BE REPRODUCED, DUPLICATED OR SOLD WITHOUT WRITTEN PERMISSION OF THE OWNER.

DRAWING NUMBER:
ID-06-042-4

PROJECT NUMBER:
ID-06-042

REVIEWED BY:
RTP

DATE:
6/8/2006



DRAWING TITLE:
WLV COUNTRY CLUB SERVICE STATIONS

PROJECT NAME:
HORIZONTAL SERVING STATION CONSOLE (QUANTITY: 2)

PLAN, ELEVATIONS, & SECTIONS - SCALE: 3/4" = 1'-0"

3145 Las Vegas
Boulevard South
Las Vegas, Nevada
89109
PHONE: (702)
733-4817
FAX: (702)
733-4155

NOTE:
ALL SPEC. CALL OUTS
REFERENCE OLD WLV
LOWRISE SPEC. NUMBERS

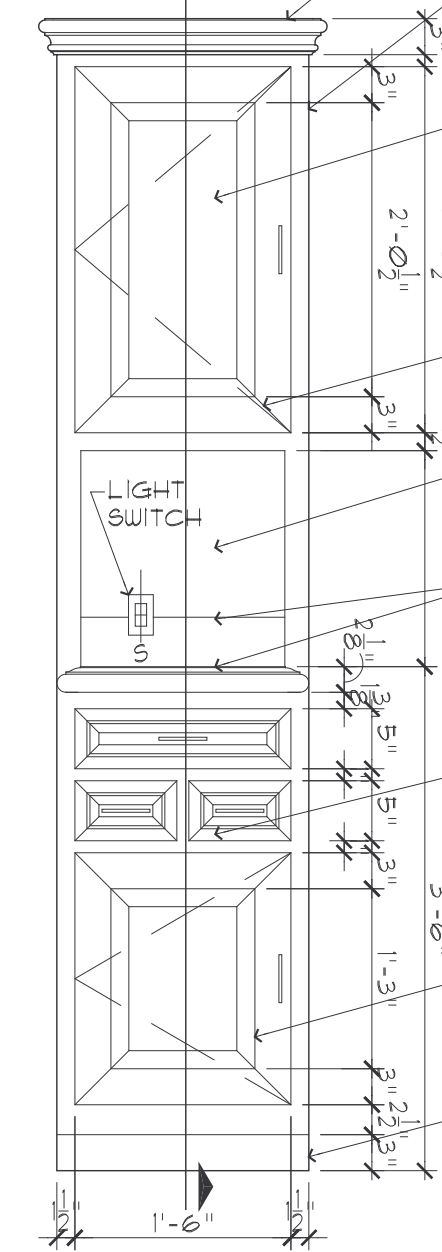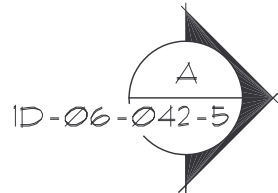

FRONT ELEVATION

LX DASAL 514
TASK LIGHT
(TYP. OF 2)

M-3 254
SF 12000
CROWN MOULDING

SF 12000
SOLID MAHOGANY FACE FRAME

SF 12000
RAISED PANEL DOOR -
SOLID MAHOGANY EXT.
& BLK. MATTE LP
FINISH @ BACK SIDE OF
DOOR (TYP.)

M-4 270
SF 12000
DOOR FRAME MOULDING


BLK. MATTE LP
ALL INTERIOR
SURFACES (TYP.)

MA 523
BLACK GALAXY COUNTERTOP
& BACK SPLASH


M-4 271
SF 12000
RAISED PNL. DRAWER FRONT -
SOLID MAHOGANY EXT. & BLK.
MATTE LP FINISH @ BACK SIDE OF
DRAWER (TYP.)

SF 12000
RAISED PANEL DOOR
W/BLK. MATTE LP @ INT.
DOOR SURF.

BLK. MATTE LP TOE
KICK - MITER
OUTSIDE CORNER

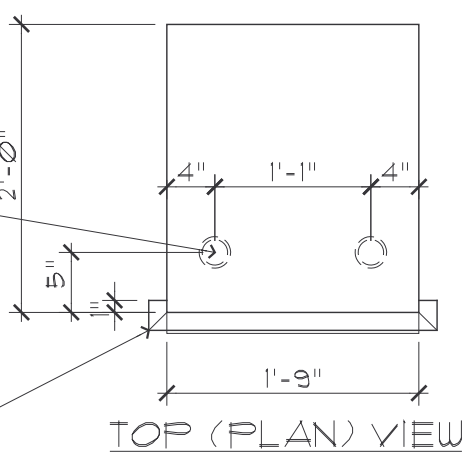


TOP (PLAN) VIEW

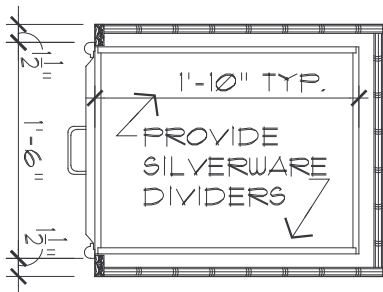


SECTION "B"


MA 523
BLACK
GALAXY
COUNTERTOP &
BACK SPLASH

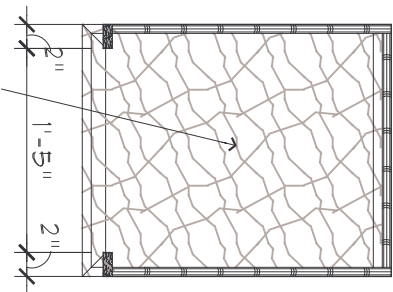

SECTION "C"

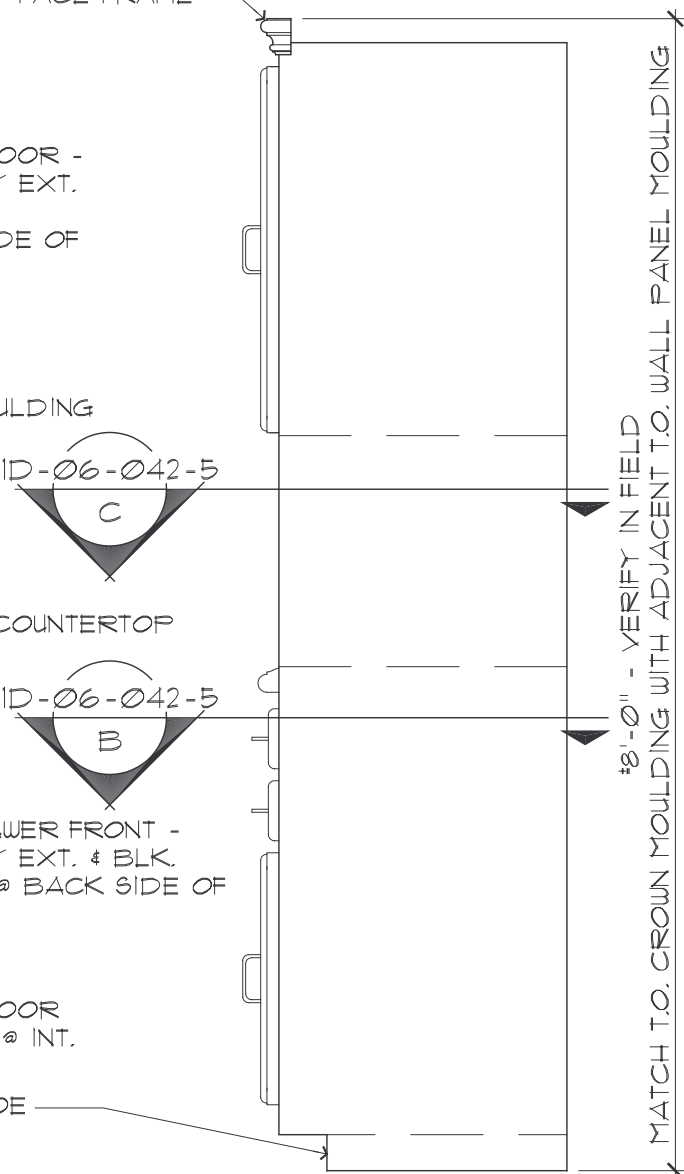

SIDE ELEVATION

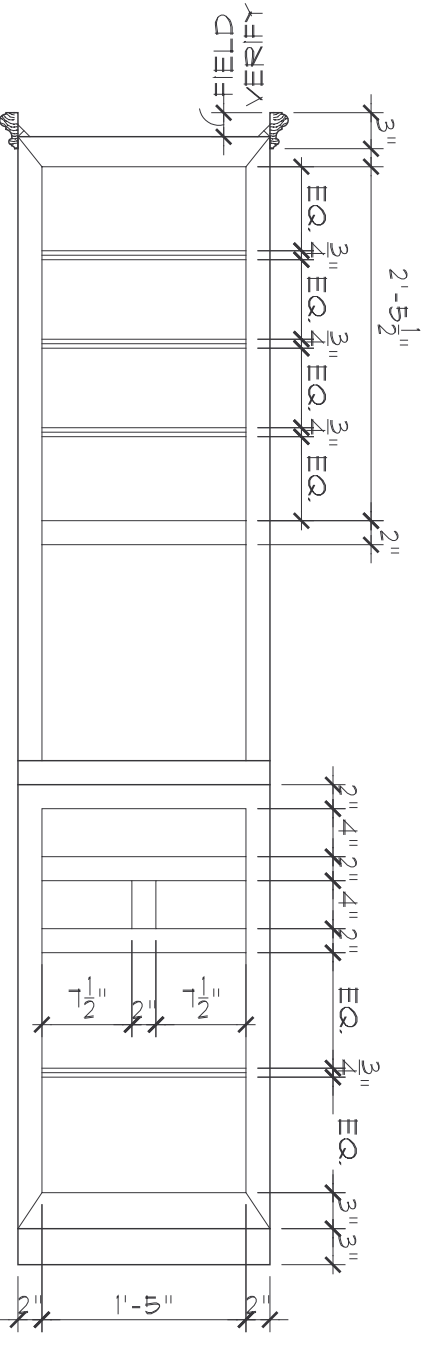

FACE FRAME
ELEVATION

ATTACH UNIT TO
COLUMN STUDS
BEYOND

3/4" MARINE
PLYWOOD
SUBSTRATE
(TYP.)

LX DASAL 514
BLK. MATTE
LP ALL INT.
SURFACES

MA 523
BLACK
GALAXY
COUNTERTOP &
BACK SPLASH


SOLID
BLOCKING

3/4" MARINE
PLYWOOD
SUBSTRATE
(TYP.)

INTERIOR OF
DRAWERS TO
BE LINED W/
BLK. FELT
OR RUBBER
(TYP.)

BLK. MATTE
LP ADJUST.
SHELF

BLK. MATTE
LP TOE KICK
FACE

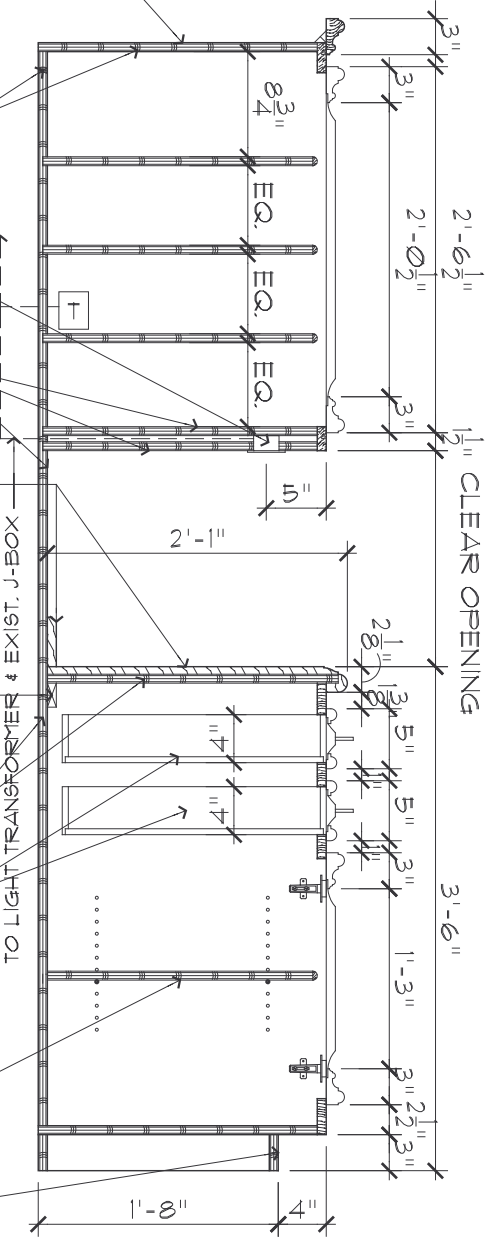

SECTION "A"

THIS DESIGN IS THE PROPERTY OF WYNN DESIGN AND DEVELOPMENT, IT MAY NOT BE REPRODUCED, DUPLICATED OR SOLD WITHOUT WRITTEN PERMISSION OF THE OWNER.

DRAWING NUMBER:
ID-06-042-5

PROJECT NUMBER:
ID-06-042

REVIEWED BY:
RTP

DATE:
6/18/2006


DRAWING TITLE:
VERTICAL SERVING STATION CABINET #1 (QUANTITY: 1)

PROJECT NAME:
V COUNTRY CLUB SERVICE STATIONS

PLAN, ELEVATIONS, & SECTIONS - SCALE: 3/4" = 1'-0"

3145 Las Vegas
Boulevard South
Las Vegas, Nevada
89109
PHONE: (702)
733-4817
FAX: (702)
733-4155

NOTE:
ALL SPEC. CALL OUTS
REFERENCE OLD WL
LOWRISE SPEC. NUMBERS

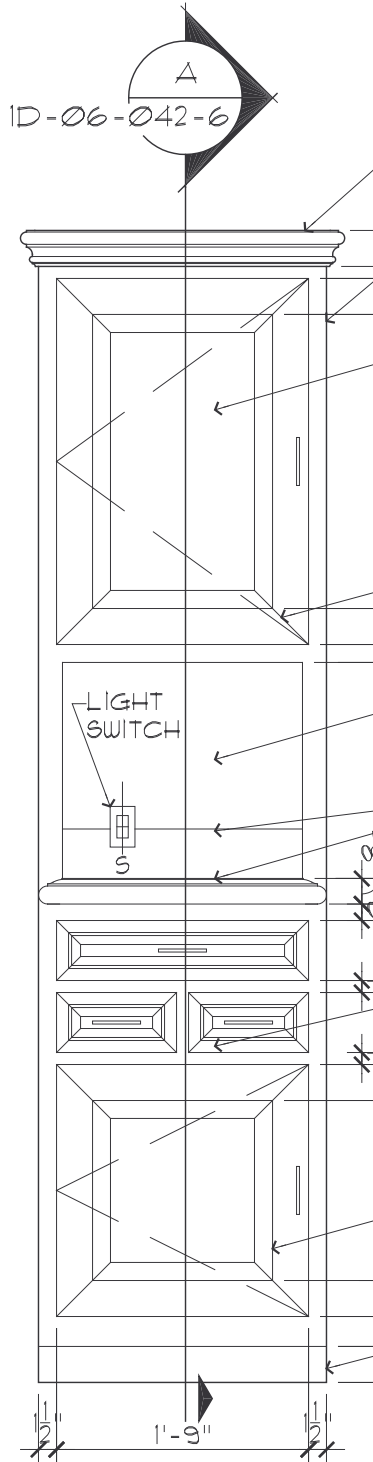

FRONT ELEVATION

LX DASAL 514
TASK LIGHT
(TYP. OF 2)

M-3 254
SF 12000
CROWN MOULDING
SF 12000
SOLID MAHOGANY FACE FRAME

SF 12000
RAISED PANEL DOOR -
SOLID MAHOGANY EXT.
& BLK. MATTE LP
FINISH @ BACK SIDE OF
DOOR (TYP.)
M-4 270
SF 12000
DOOR FRAME MOULDING

BLK. MATTE LP
ALL INTERIOR
SURFACES (TYP.)


MA 523
BLACK GALAXY COUNTERTOP
& BACK SPLASH

M-4 271
SF 12000
RAISED PNL. DRAWER FRONT -
SOLID MAHOGANY EXT. & BLK.
MATTE LP FINISH @ BACK SIDE OF
DRAWER (TYP.)


SF 12000
RAISED PANEL DOOR
W/BLK. MATTE LP @ INT.
DOOR SURF.

BLK. MATTE LP TOE
KICK - MITER
OUTSIDE CORNER


M-1 186
SF 12000
BASEBOARD - MATCH EXISTING
& MITER OUTSIDE CORNER

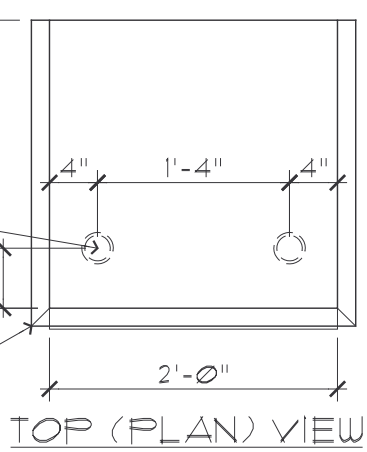

TOP (PLAN) VIEW

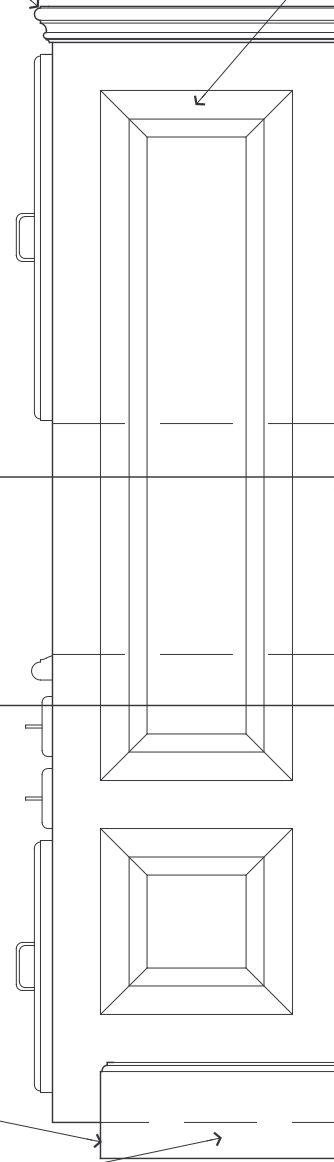


SIDE ELEVATION

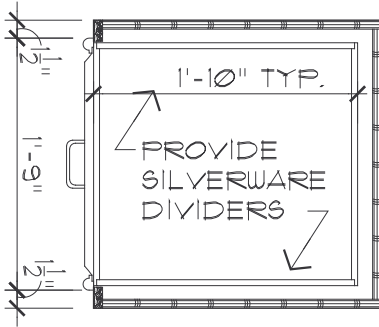


SECTION "B"

M-3 254
SF 12000
PNL. MOULDING
MATCH EXIST.

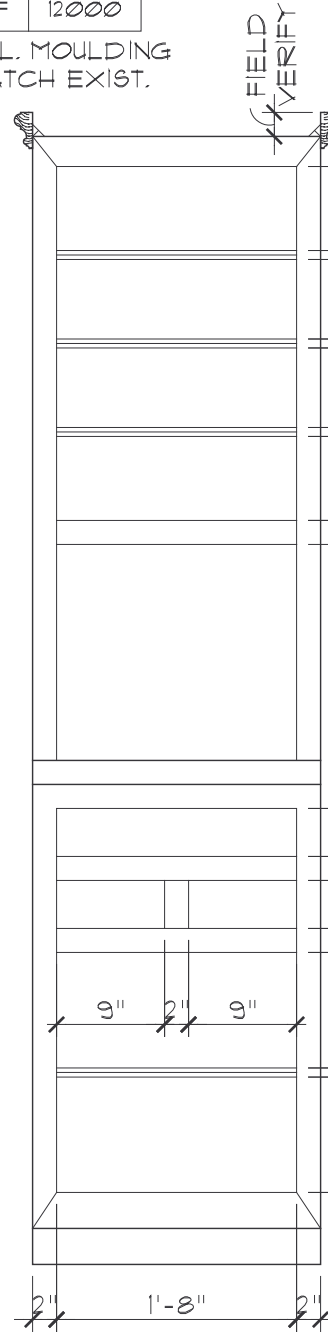

FACE FRAME
ELEVATION

MA 523
BLACK
GALAXY
COUNTERTOP &
BACK SPLASH

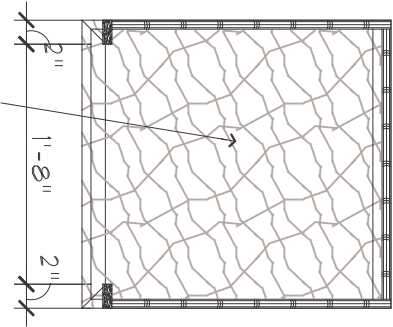

SECTION "C"

ATTACH UNIT
TO COLUMN

3/4" MARINE
PLYWOOD
SUBSTRATE
(TYP.)

LX DASAL 514

BLK. MATTE
LP ALL INT.
SURFACES

MA 523
BLACK
GALAXY
COUNTERTOP &
BACK SPLASH


SOLID
BLOCKING

3/4" MARINE
PLYWOOD
SUBSTRATE
(TYP.)

INTERIOR OF
DRAWERS TO
BE LINED W/
BLK. FELT
OR RUBBER
(TYP.)

BLK. MATTE
LP ADJUST.
SHELF

BLK. MATTE
LP TOE KICK
FACE

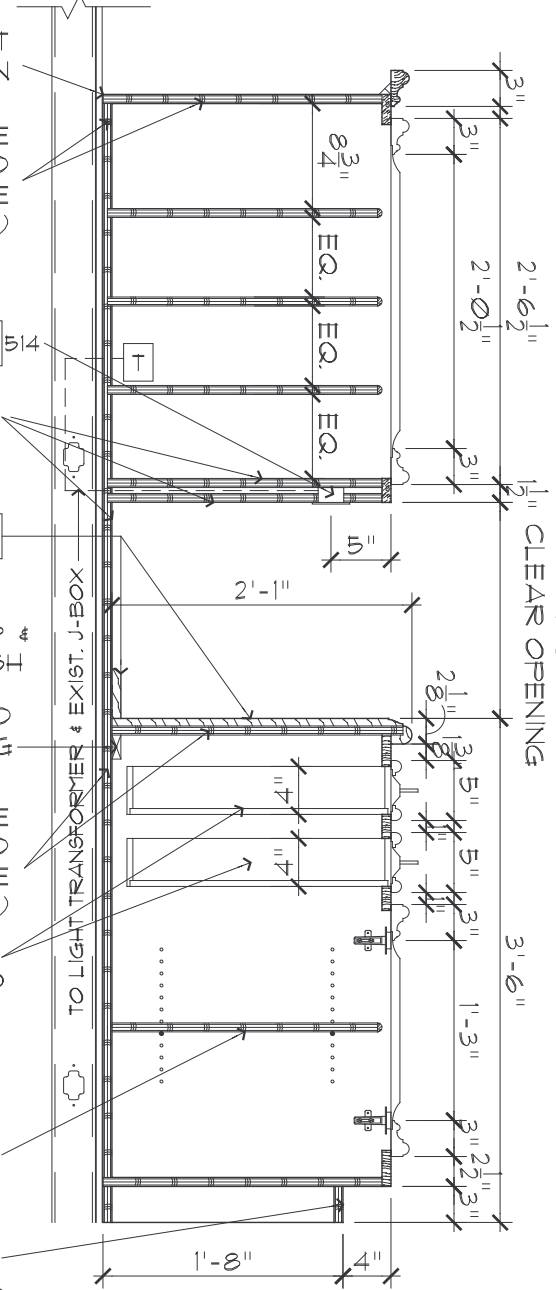

SECTION "A"

THIS DESIGN IS THE PROPERTY OF WYNN DESIGN AND DEVELOPMENT, IT MAY NOT BE REPRODUCED, DUPLICATED OR SOLD WITHOUT WRITTEN PERMISSION OF THE OWNER.

DRAWING NUMBER: ID-06-042-6
PROJECT NUMBER: ID-06-042
REVIEWED BY: RTP
DATE: 6/18/2006
DRAWING TITLE: VERTICAL SERVING STATION CABINET #2 (QUANTITY: 2)
PLAN, ELEVATIONS, & SECTIONS - SCALE: 3/4" = 1'-0"

3145 Las Vegas
Boulevard South
Las Vegas, Nevada
89109
PHONE: (702)
733-4817
FAX: (702)
733-4155

