



VICINITY MAP NO SCALE

LEGEND

- PROPERTY LINE
- BUILDING (SHADED AREAS INDICATE NEW CONSTRUCTION)
- PARKING & DRIVE AREAS


LEGAL DESCRIPTION:

A certain parcel of land lying on the West side of Kentucky #49, opposite the block between Rule and Bartle Streets in the town of Liberty, Casey County, Kentucky, and being more particularly described as follows:

BEGINNING at a concrete monument on the West side of Kentucky #49 opposite Rule Street same being a corner to the George Garner property now Jerry Hoskins; thence with the West edge of the sidewalk N 8 degrees 48' 58" E 116.52 feet to a concrete monument; thence N 16 degrees 16' 52" W 83.00 feet; N 33 degrees 34' 36" W 73.30 feet to an axle; thence N 32 degrees 34' 37" W 108.10 feet to Cemetery; thence with same S 35 degrees 44" W 71.69 feet to a concrete monument to corner to the cemetery and parcel #2; thence with a dividing line across the Alien Oaks survey S 18 degrees 28' 23" E 227.58 feet to an iron pin in the Garner line; thence with the same S 71 degrees 31' 37" E 229.84 feet to the beginning, containing 1.093 acres as surveyed on April 28, 1980, by Richard A. Montgomery, KY R. L. S. //1953.

SOURCE OF TITLE: BEING the same property conveyed to first parties herein by Deed recorded in Deed Book 119, Page 38, in the office of the Casey County Court Clerk, Liberty, Kentucky.

THIS DRAWING WAS PREPARED FROM A DRAWING AS SURVEYED ON April 28, 1980, by Richard A. Montgomery KY R. L. S. //1953.

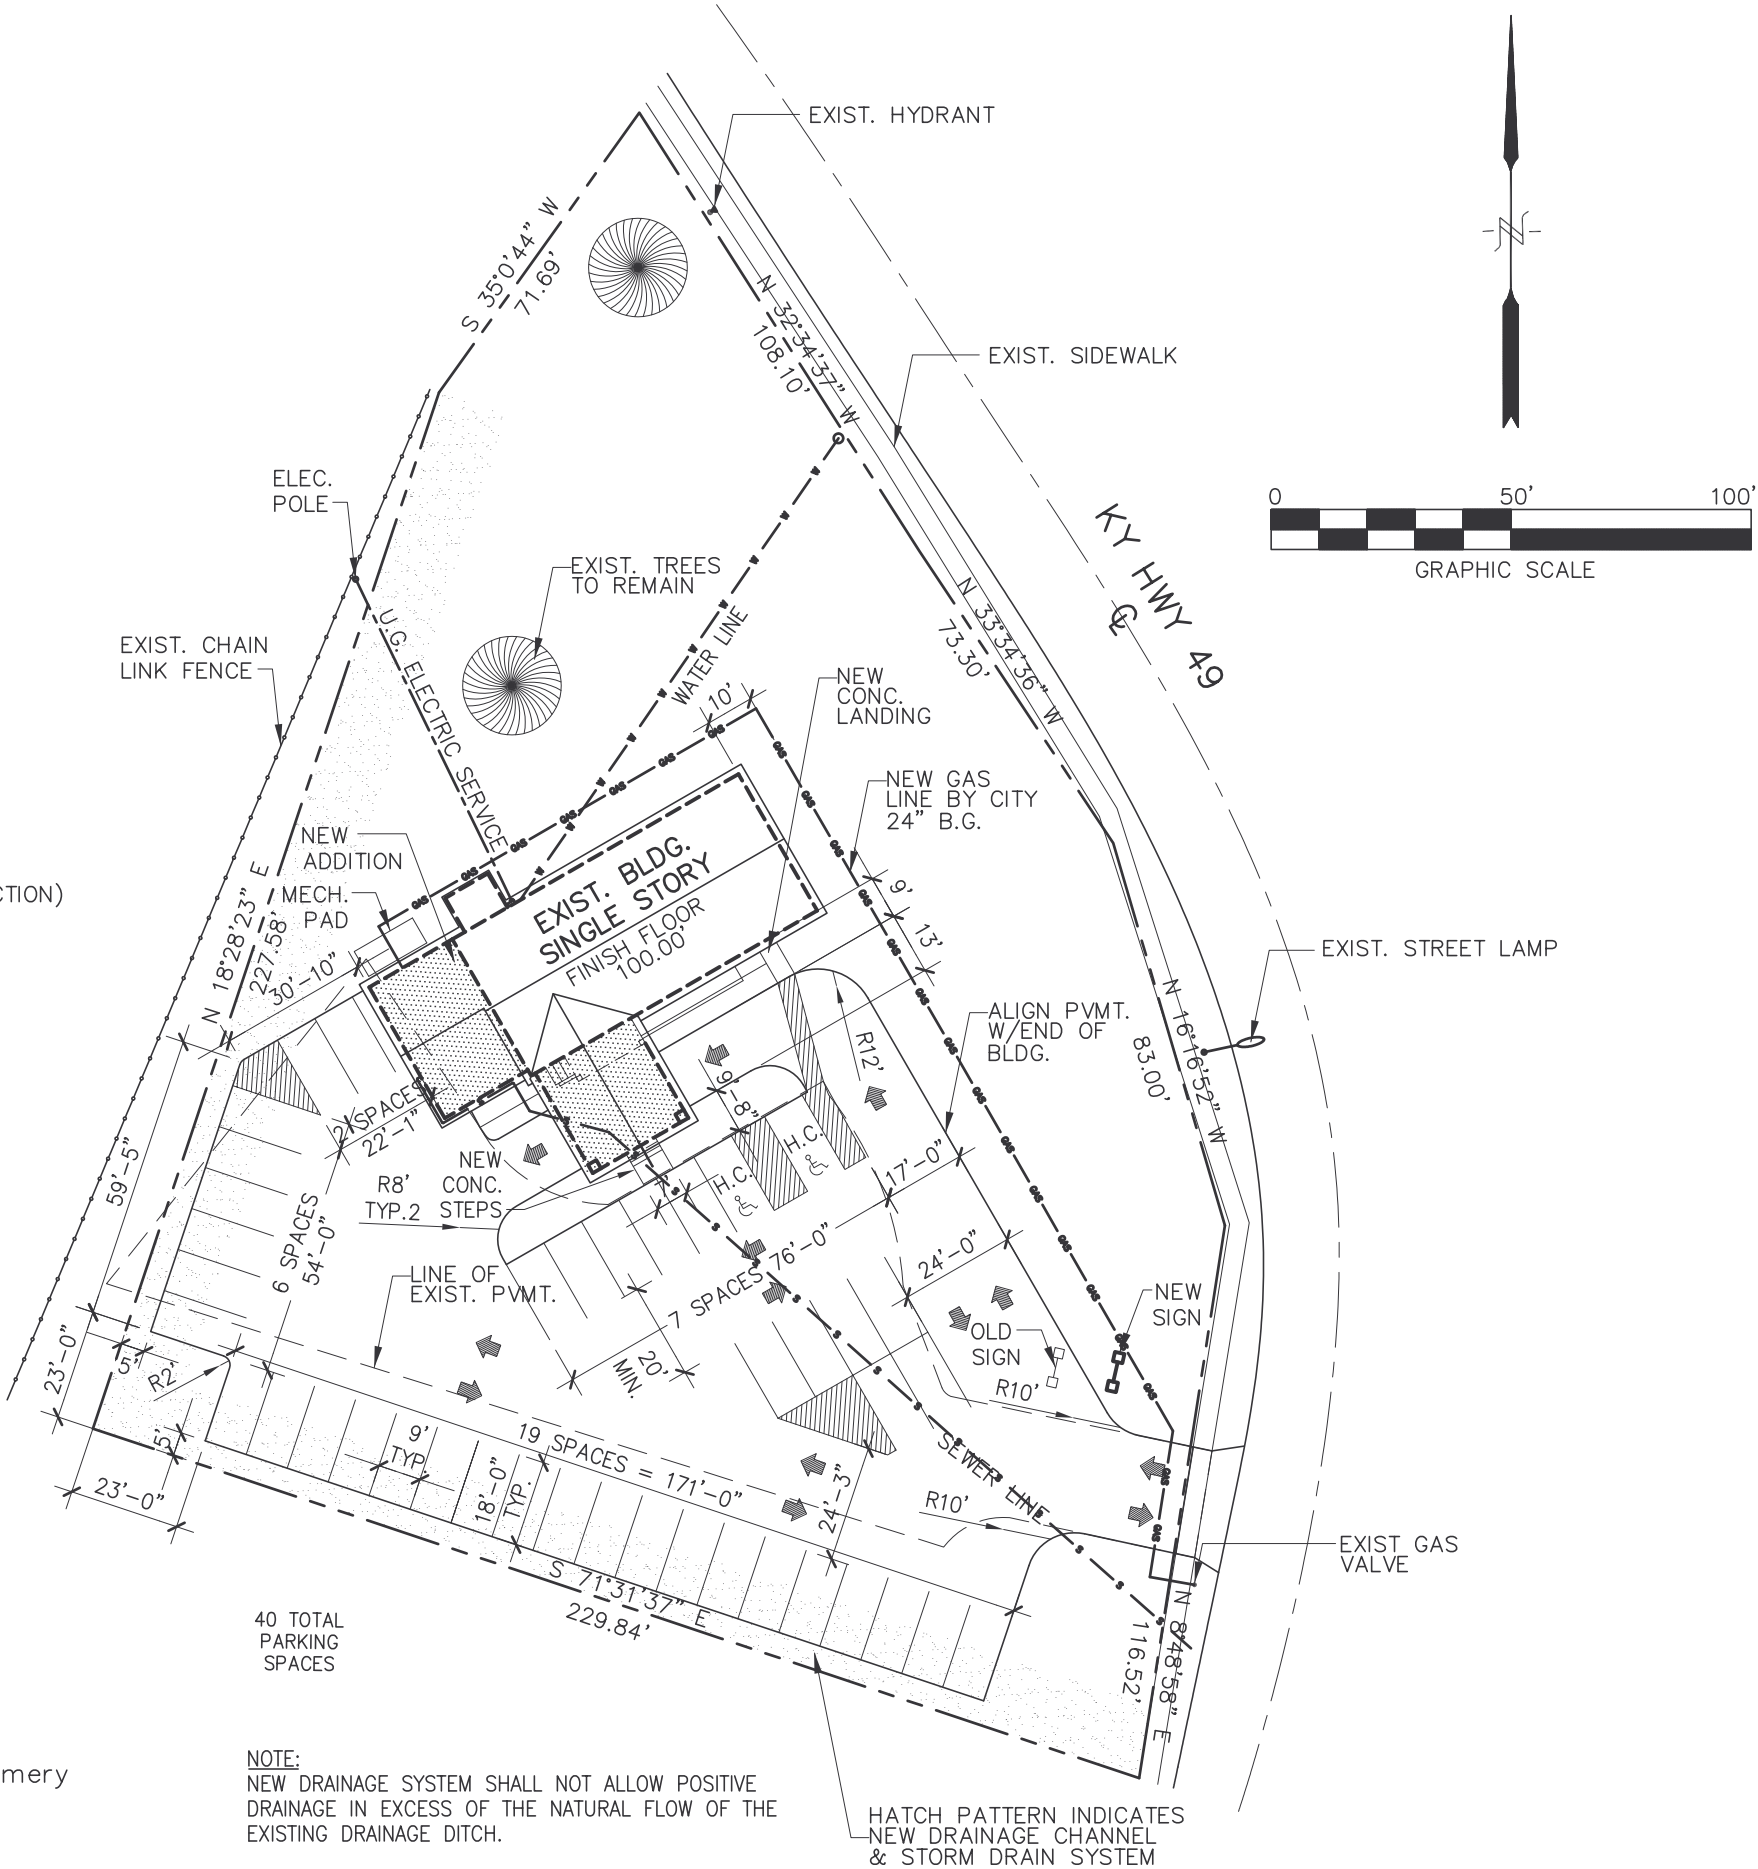

APPROVED FOR CONSTRUCTION

BY	XXX
REVISION	XXX
DATE	XXX
NO	1
SITE PLAN	
PROJECT TITLE	
KINGDOM HALL OF JEHOVAH'S WITNESSES LIBERTY CONGREGATION ADDITION & REMODEL PROJECT 119 HWY 49, LIBERTY, KY USA	
SHEET TITLE	
DWN BY: DSA CKD BY: DSA	
SCALE: 1"=40'-0"	
DATE: 4/9/2007	
CAD #: LBRT-G11	
SHEET No.	
G1.1	