



B ASPHALT PAVEMENT W/ CURB

A1.2 SCALE: N.T.S.

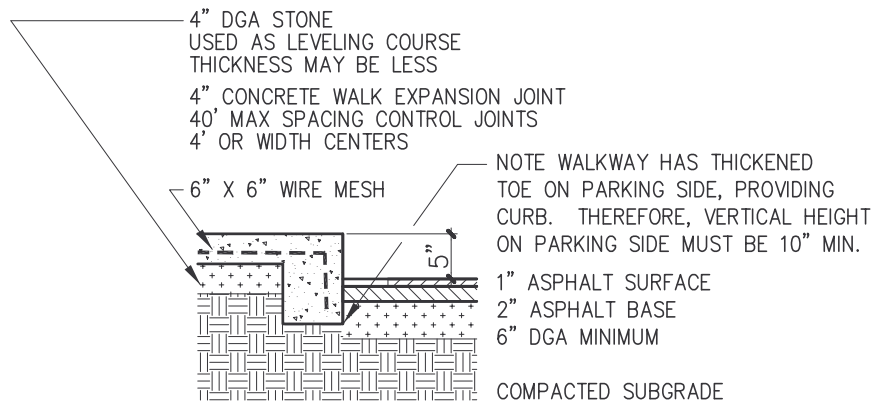


C ASPHALT PAVEMENT PARKING LOT & WALKWAY PLACED AS ONE UNIT

A1.2 SCALE: N.T.S.

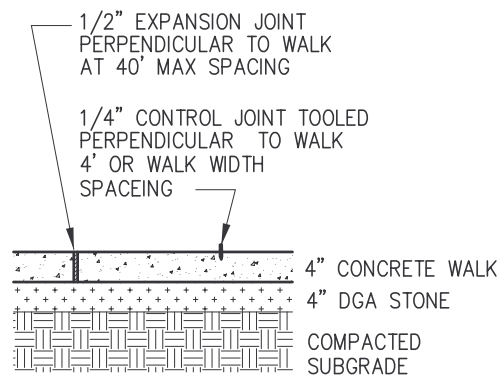

D TYPICAL SIDEWALK

A1.2 SCALE: N.T.S.

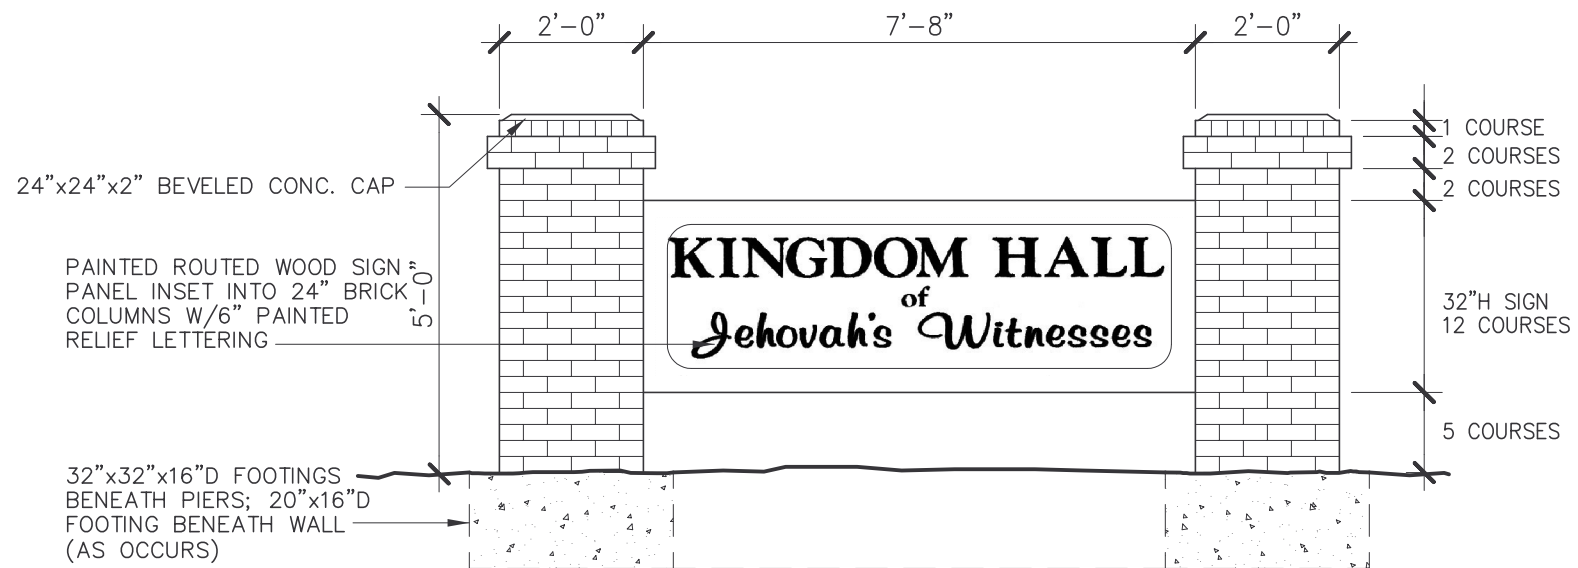

A KINGDOM HALL SIGN

A1.2 SCALE: 3/8"=1'-0"

APPROVED FOR CONSTRUCTION

NO	DATE	REVISION	BY

SHEET TITLE	MISC. DETAILS
PROJECT TITLE	KINGDOM HALL OF JEHOVAH'S WITNESSES LIBERTY CONGREGATION ADDITION & REMODEL PROJECT 119 HWY 49, LIBERTY, KY USA

DWN BY: DSA	CKD BY: DSA
SCALE: VARIES	
DATE: 4/9/2007	
CAD #: LBRT-A12	
SHEET No.	A1.2