



3 DROP BEAM PERP. TO WALL
S1.2 SCALE: N.T.S.

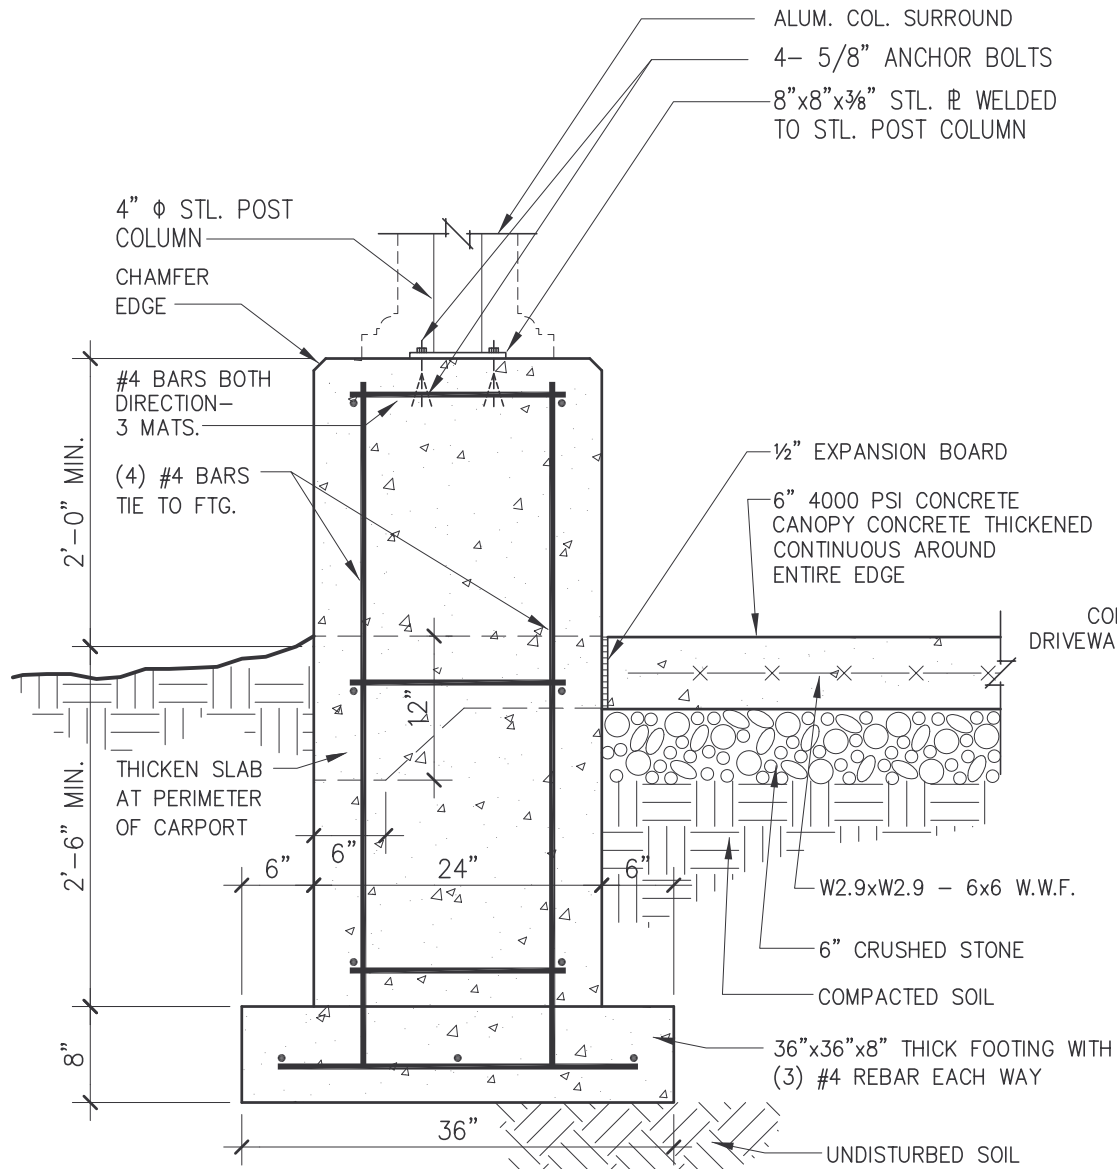


2 DETAIL - FTG. @ CANOPY COL.
S1.2 SCALE: 3/4"=1'-0"

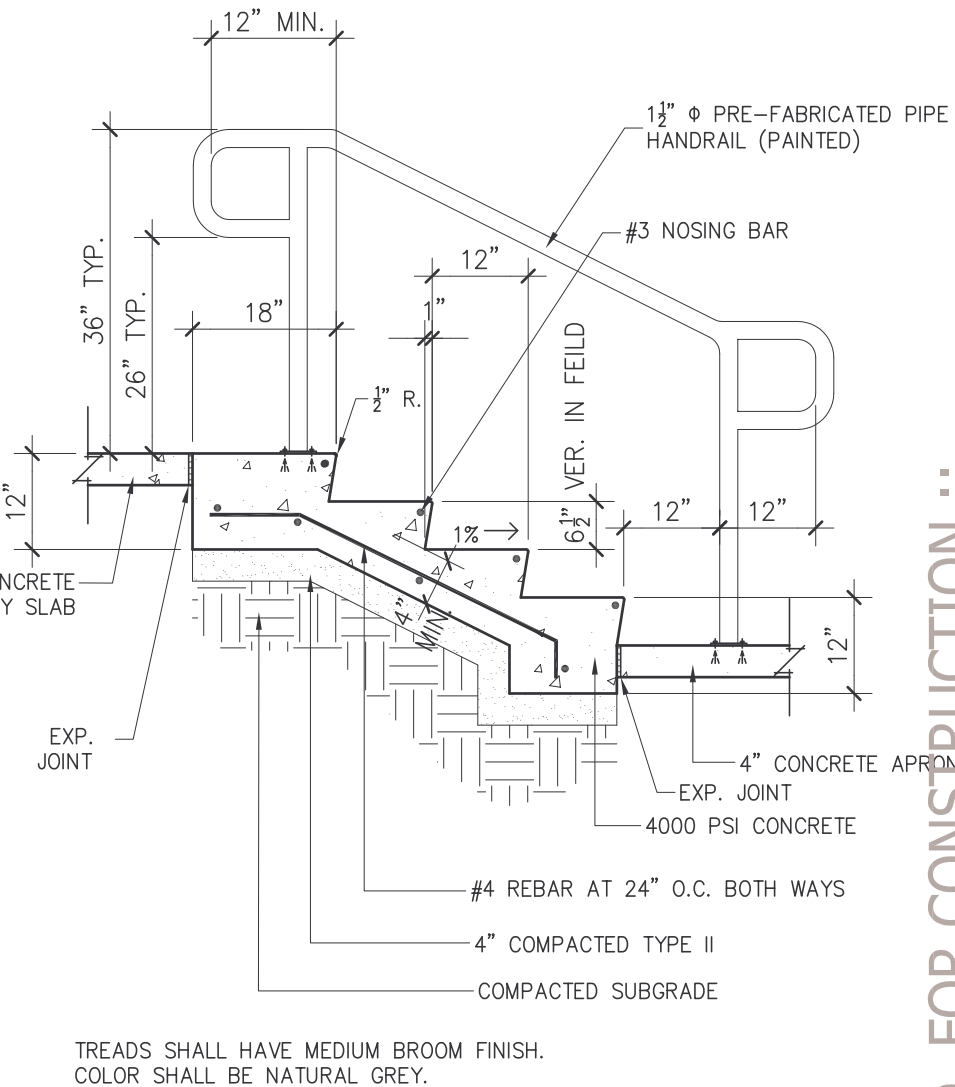

1 DETAIL - CONCRETE STEPS
S1.2 SCALE: N.T.S.


TRUSS NOTES:

- 4/12 GABLE ROOF
- 16.5" OVERHANG TYPICAL (FROM FACE OF BRICK)
- MATCH EXISTING 2x6 TOP & BOTTOM CHORD ON NEW TRUSSES

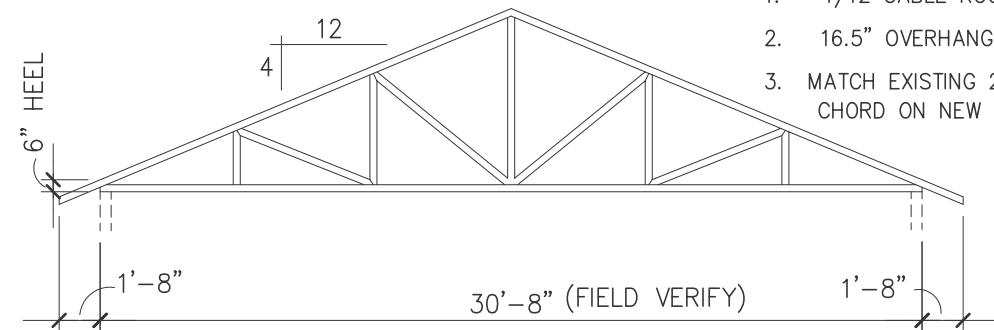


NOTE: FINAL DESIGN & DIM.'S AS PER TRUSS ENGINEER

TRUSS TYPE 1 10 REQ'D (+1 GABLE)
1/8"=1'-0"

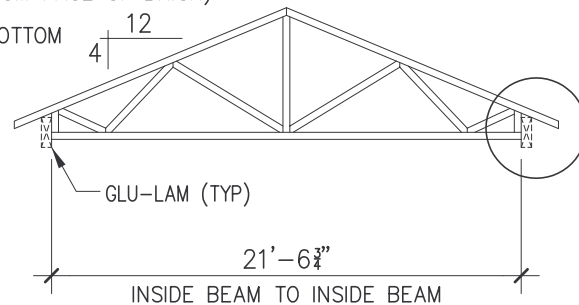

NOTE: FINAL DESIGN & DIM.'S AS PER TRUSS ENGINEER

TRUSS TYPE 2 12 REQ'D (+1 GABLE)
1/8"=1'-0"

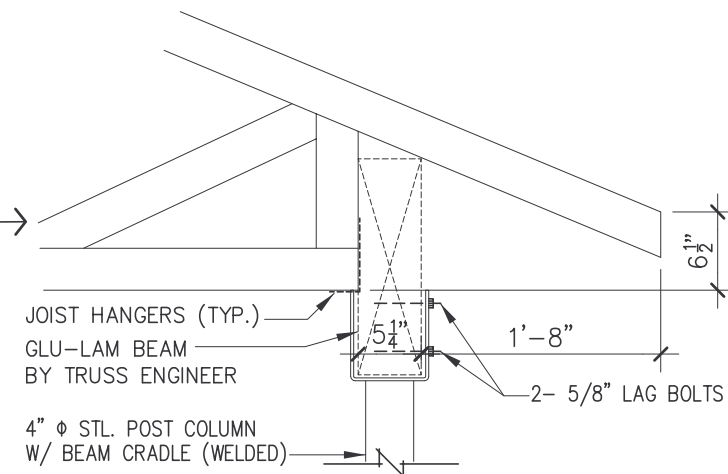

:: APPROVED FOR CONSTRUCTION ::

BY	
REVISION	
NO	DATE

SHEET TITLE	STRUCTURAL DETAILS - TRUSS TYPES
PROJECT TITLE	KINGDOM HALL OF JEHOVAH'S WITNESSES LIBERTY CONGREGATION ADDITION & REMODEL PROJECT 119 HWY 49, LIBERTY, KY USA

DWN BY: DSA	CKD BY: DSA
SCALE: VARIES	
DATE: 4/9/2007	
CAD #: LBRT-S12	
SHEET No.	S1.2