


TOP

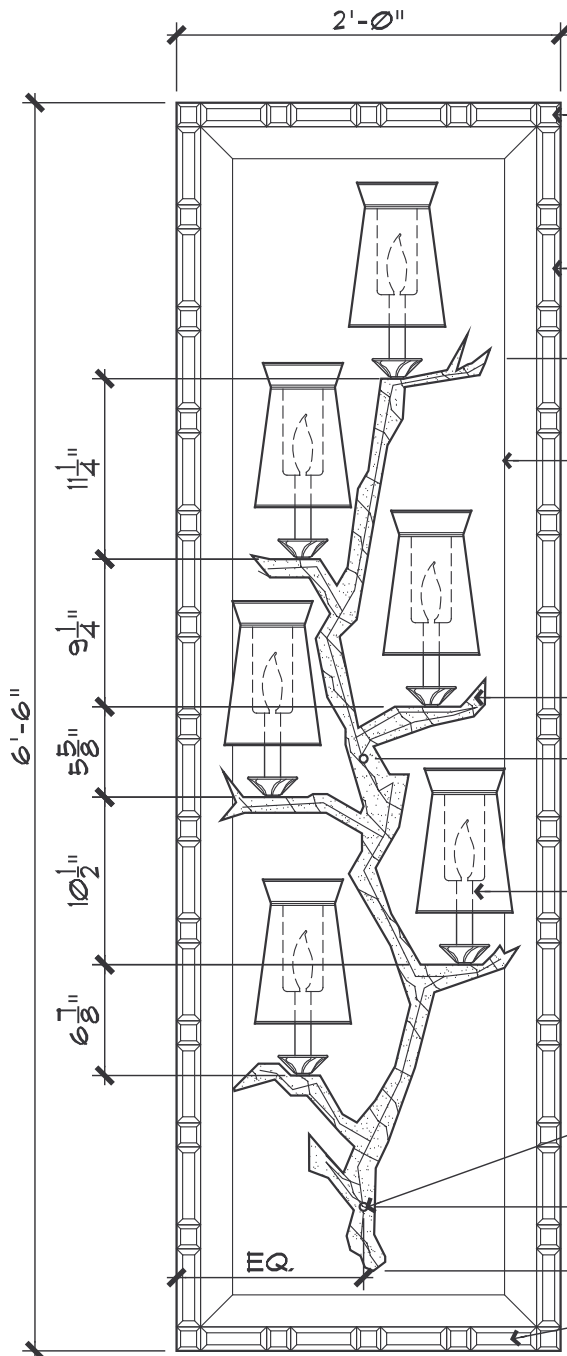

FRONT

1- $\frac{1}{2}$ "Wx1- $\frac{1}{2}$ "Lx $\frac{3}{4}$ "THK
BEVELED MIRROR PIECES
MEDIUM ANTIQUE FINISH
W/ $\frac{3}{8}$ " BEVEL (TYP.)

1-1/2" W x 4-7/8" L x 3/4" THK.
BEVELED MIRROR PIECES
MEDIUM ANTIQUE FINISH
W/ 3/8" BEVEL (TYP. @
SIDES OF MIRROR)

- 3/4" THICK BEVELED
MIRROR - MEDIUM
ANTIQUE FINISH
W/ 2"Wx4" THK. BEVEL
- MOUNTING TBD


- GILDED/ CAST BRONZE
TREE SCONCE FRAME
ROUTE OUT CHASE FOR
WIRING - FINISH TBD

-CUSTOM CANDELABRA
LAMP (TYP. OF 6)

-SCONCE MOUNTING TBD -
-SHALL BE THROUGH MIRROR
TO WALL & OFFSET W/
STAND OFF STUDS (VERIFY
IN FIELD)

1- $\frac{1}{2}$ "Wx4- $\frac{1}{8}$ "Lx $\frac{3}{4}$ "THK.
MIRROR MIRROR PIECES
MEDIUM ANTIQUE FINISH
W/ $\frac{3}{8}$ " BEVEL (TYP. @ TOP
& BOTTOM OF MIRROR)

4" MIN. - 6" MAX.

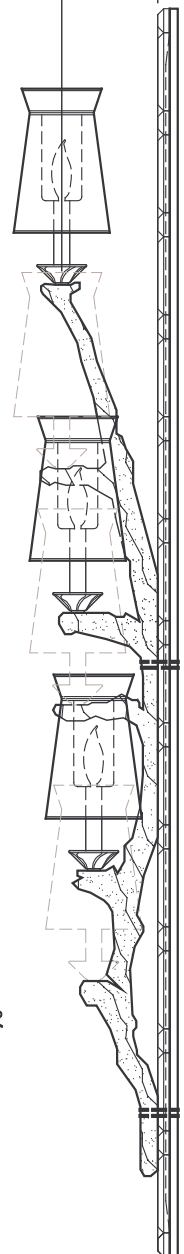

SIDE

THIS DESIGN IS THE PROPERTY OF WYNN DESIGN AND DEVELOPMENT, IT MAY NOT BE REPRODUCED, DUPLICATED OR SOLD WITHOUT WRITTEN PERMISSION OF THE OWNER.

DRAWING NUMBER:

1 OF 2

PROJECT NUMBER:

TBD

REVIEWED BY:

DSA

DATE: 6-6-2006

PROJECT:

ENCORE MEETING ROOM LIGHTING

DRAWING TITLE:

WALL MOUNTED MIRROR & TREE SCONCE LIGHT

CUSTOM DESIGN BY ROGER THOMAS - SCALE: 1" = 1'-0"

El-Said, A. and El-Said, A. (2010) The Role of the State in the Development of the Egyptian Economy. *Journal of Economic Surveys*, 24(1), 1-28.

680 Pilot Road, suite 1
Las Vegas, Nevada 89119
PHONE: (702) 770-5000
FAX: (702) 770-5003