


## LAMP DETAIL

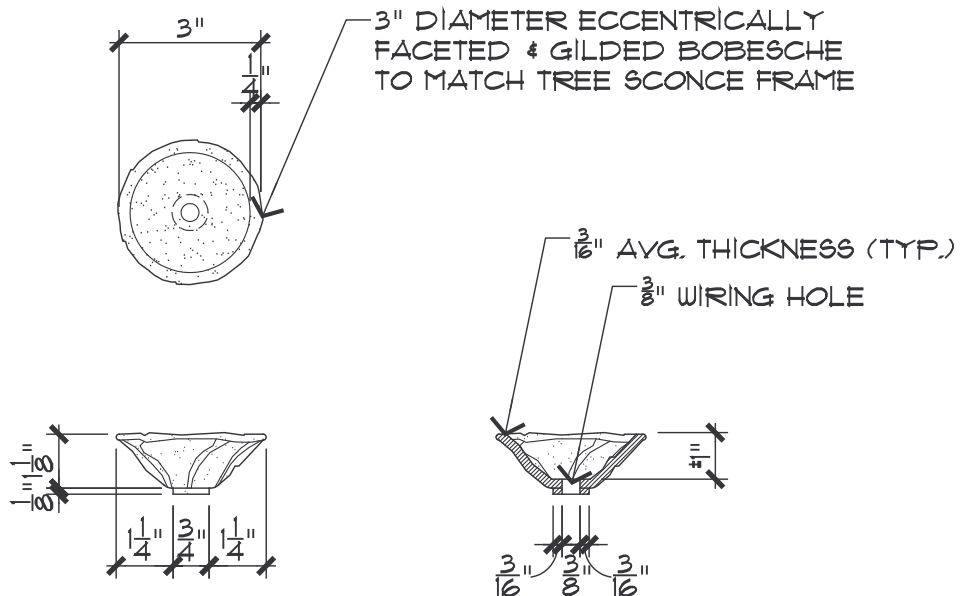

## BOBESCHE DETAIL

THIS DESIGN IS THE PROPERTY OF WYNN DESIGN AND DEVELOPMENT, IT MAY NOT BE REPRODUCED, DUPLICATED OR SOLD WITHOUT WRITTEN PERMISSION OF THE OWNER.

DRAWING NUMBER:

2 OF 2

PROJECT NUMBER:

TBD

REVIEWED BY:

DSA

DATE:

6-6-2006

PROJECT:

ENCORE MEETING ROOM LIGHTING

DRAWING TITLE:

WALL MOUNTED MIRROR & TREE SCONE LIGHT

CUSTOM DESIGN BY ROGER THOMAS - SCALE: 1" = 1'-0"

WynnDesignAndDevelopment.com

680 Pilot Road, suite 1  
Las Vegas, Nevada 89119  
PHONE: (702) 770-5000  
FAX: (702) 770-5003